




Proposed site plan - Plots 28-41 1:200@ A1

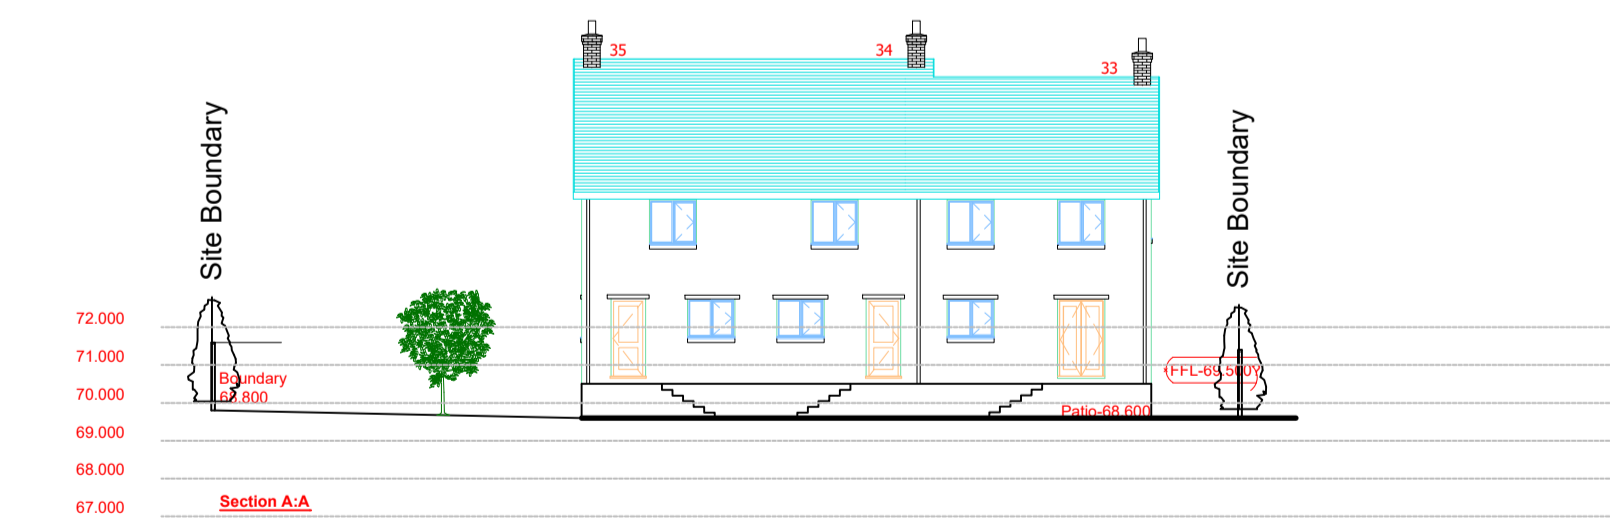


Section A:A 1:200

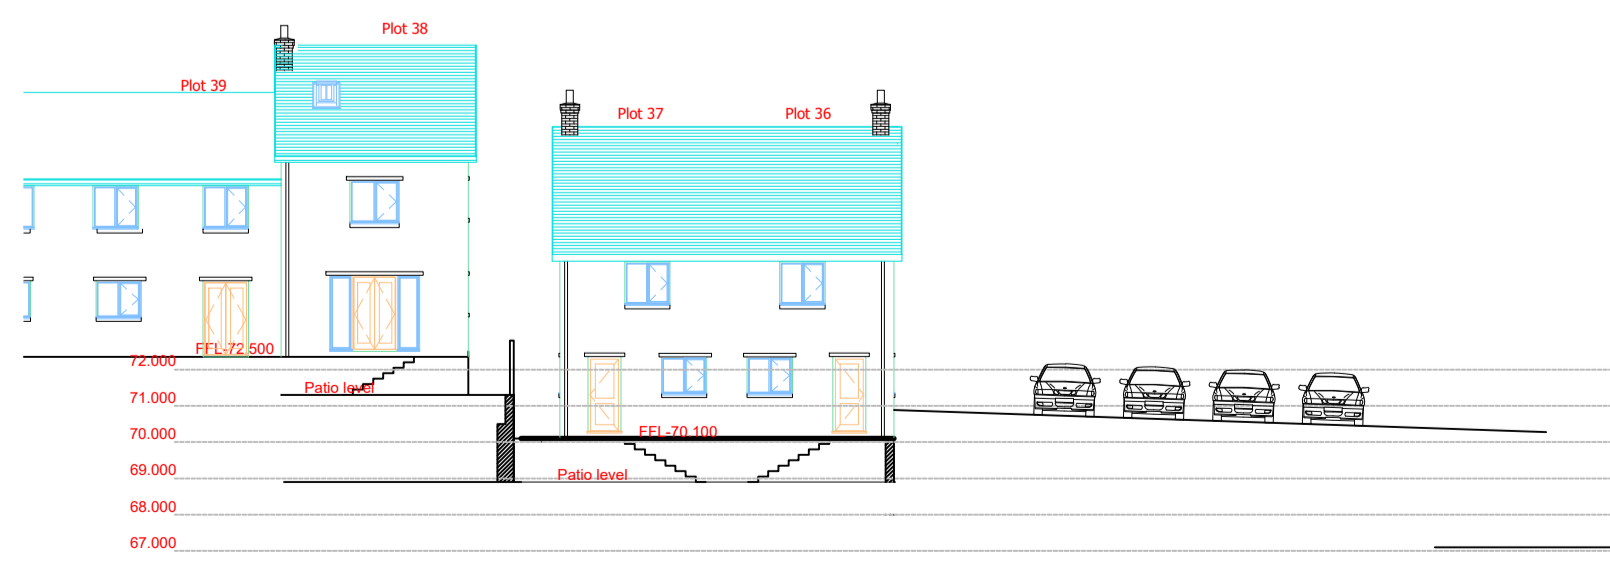

Section C:C 1:200

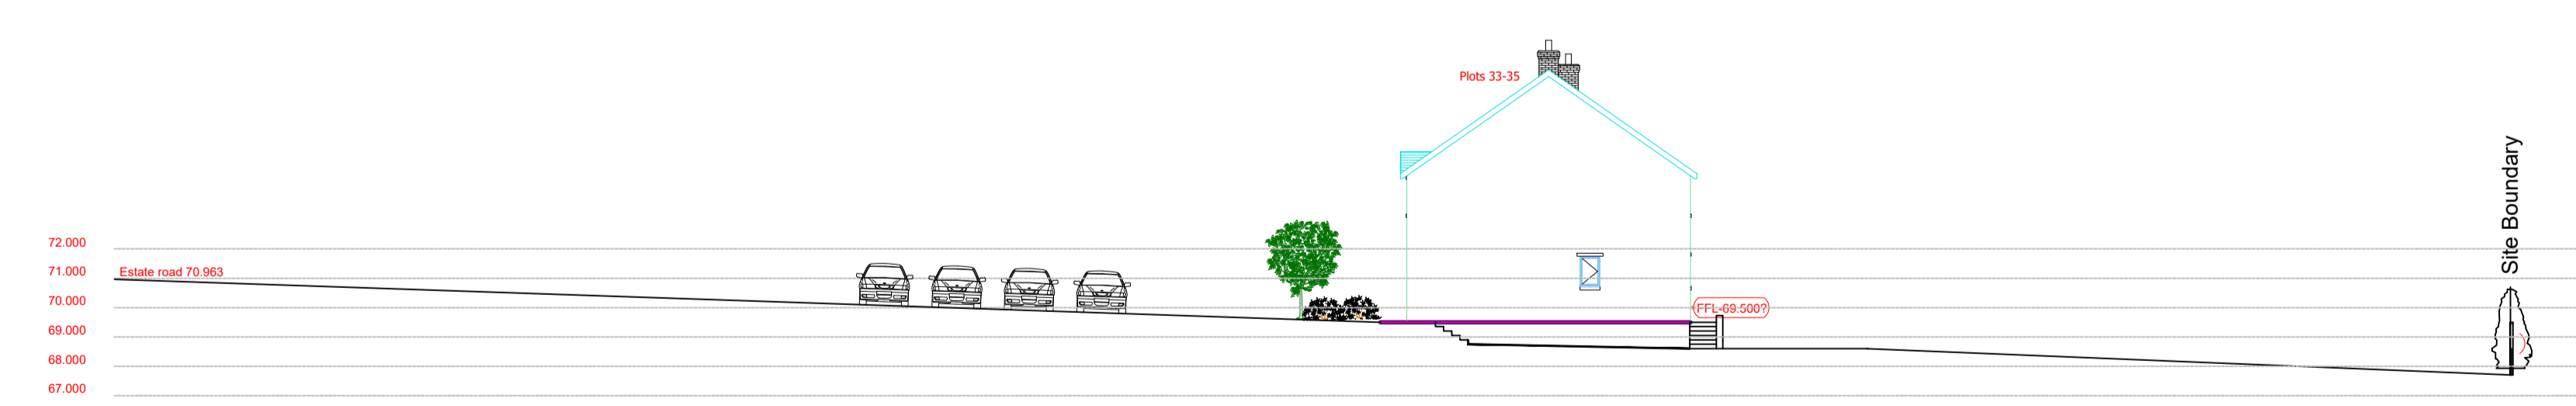

Section B:B 1:200

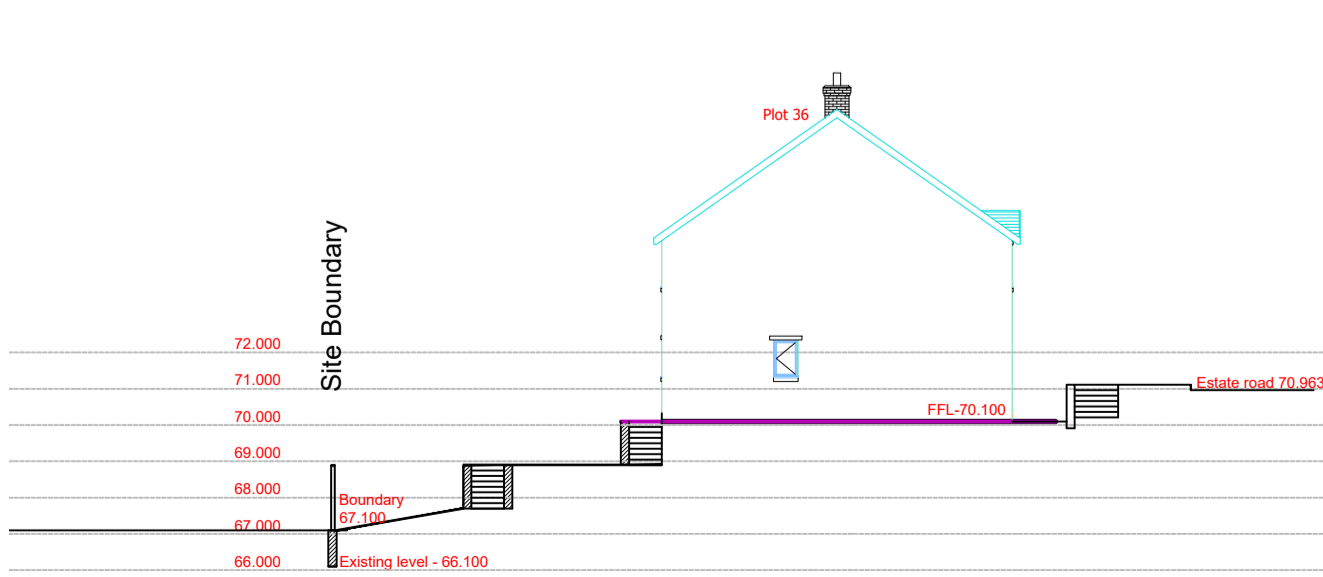

Section D:D 1:200

THIS SCHEME IS SUBJECT TO LOCAL PLANNING AND ALL OTHER NECESSARY CONSENTS. ALL DIMENSIONS, SITE LEVELS AND AREAS WHERE GIVEN ARE APPROXIMATE AND SUBJECT TO SURVEY UNLESS STATED OTHERWISE. ALL DIMENSIONS MUST BE CHECKED ON SITE. DO NOT SCALE OFF THIS DRAWING. THIS DRAWING IS TO BE READ IN CONJUNCTION WITH ALL RELEVANT CONSULTANTS' AND/OR SPECIALIST'S DRAWINGS OR DOCUMENTS. SAURO ARCHITECTURAL DESIGN WILL BE NOTIFIED OF ANY VARIATIONS OR DISCREPANCIES BEFORE THE AFFECTED WORK COMMENCES. ALL QUERIES RELATING TO DESIGN OF FOUNDATIONS, FLOOR SLABS AND ANY OTHER STRUCTURAL ELEMENTS ARE TO BE REFERRED TO THE STRUCTURAL ENGINEER FOR CLARIFICATION.

Revision	Description	Date

Revision	Description	Date

SAURO
ARCHITECTURAL DESIGN

Client: Enzo's Homes Ltd
Project Title: Land off Heol y Glyn, Glynneath SA11 5AT

Drawing Title: Proposed site plan - Plots 28-41

Scale: 1:200	Drawn By: 1
Date: 27.05.2020	Job No: E-634
Revision: *	Checked: *
	Sheet No: 10
	Sheet Size: A1

SAURO ARCHITECTURAL DESIGN LTD
9 ELLISTON TERRACE,
CARDIFF, SA3 3JH
Tel: (01267) 233 684
Email: design@sauro.co.uk
© Drawing Copyright Sauro Architectural Design Ltd