




LOWER SITE ROAD SECTION 1
 SCALE: H 1:200,V 1:200. DATUM: 60.000

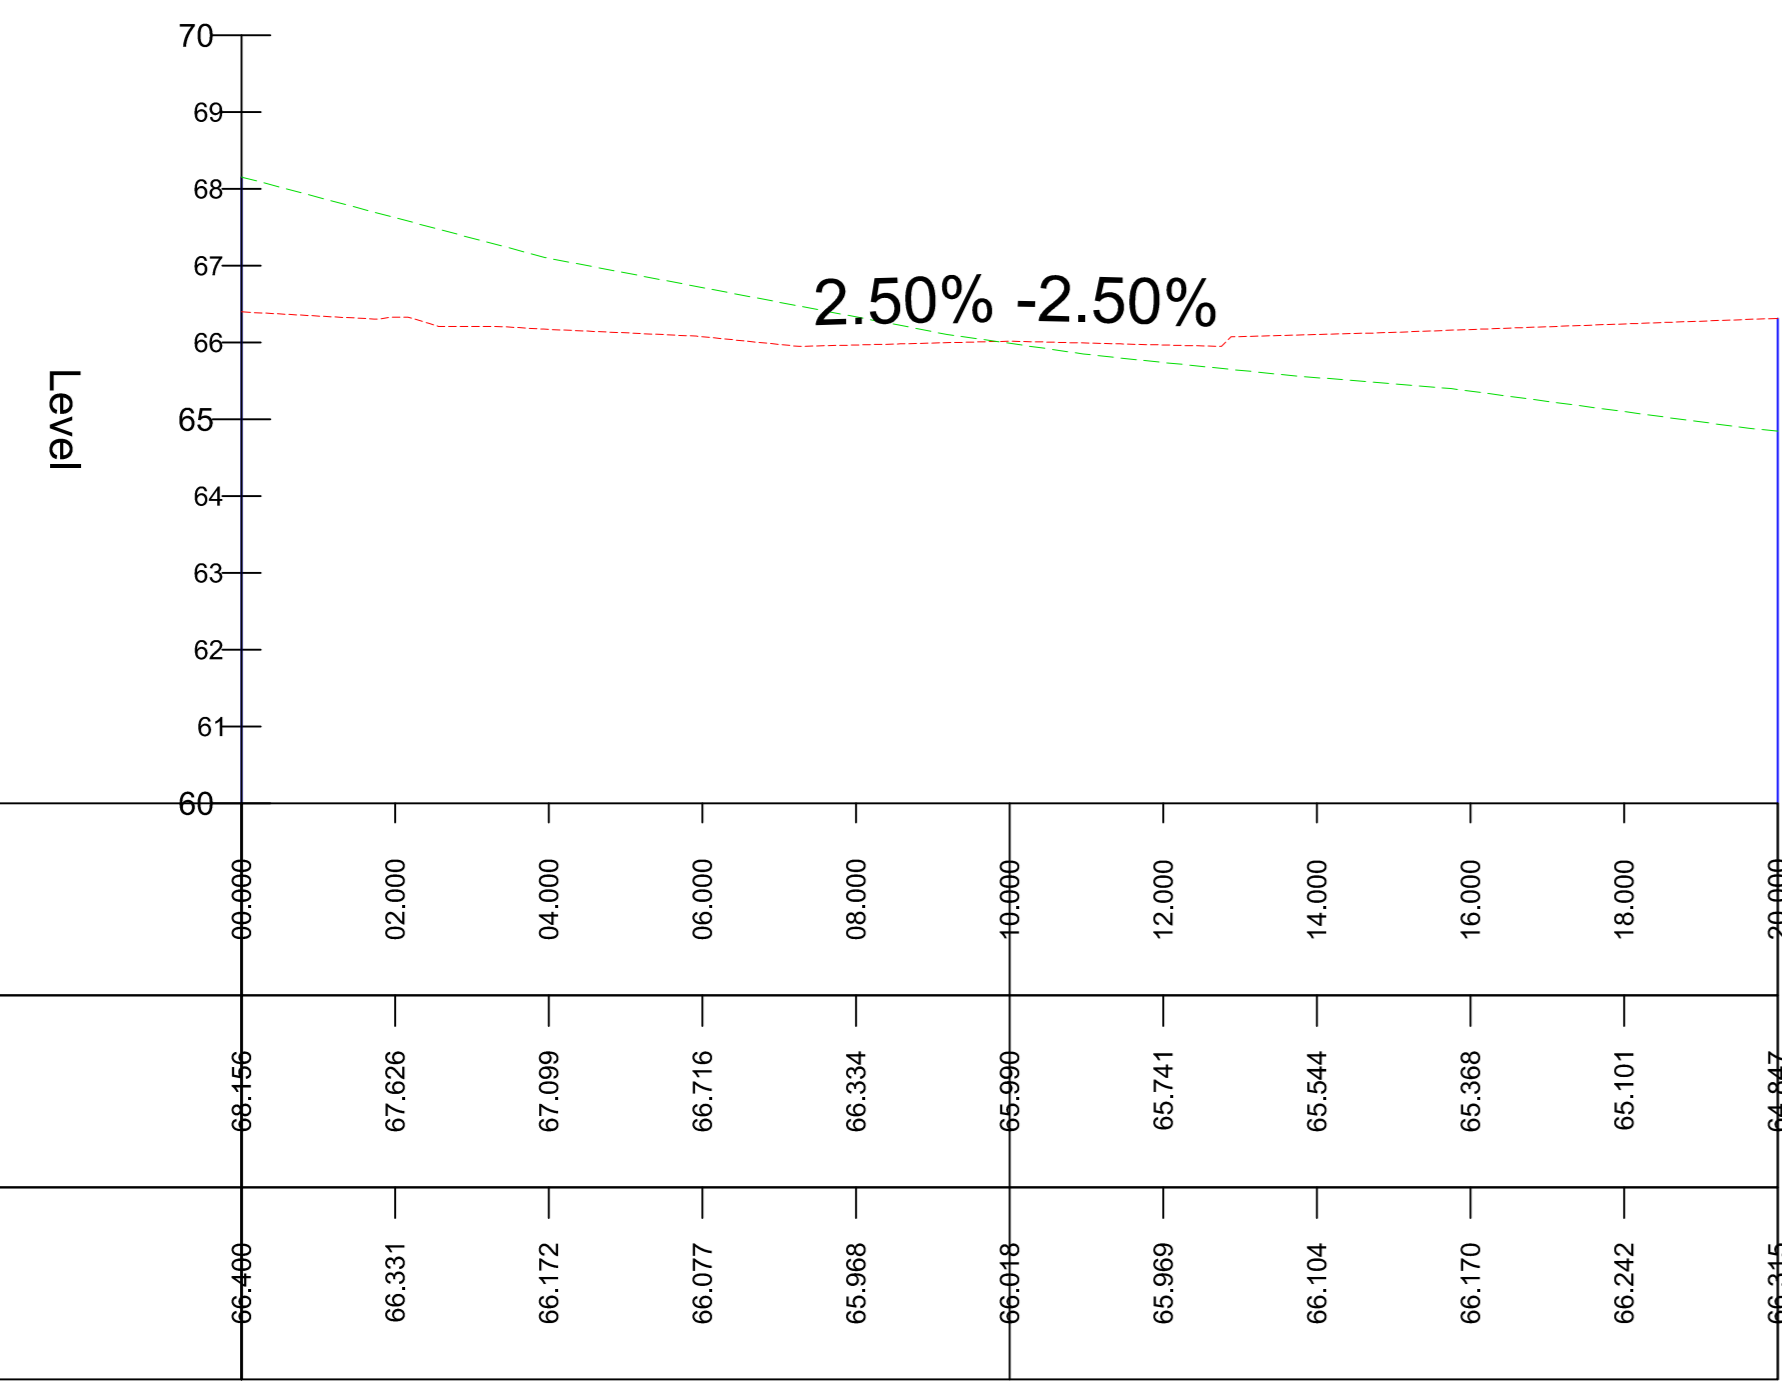


LOWER SITE ROAD SECTION 2
 SCALE: H 1:200,V 1:200. DATUM: 65.000

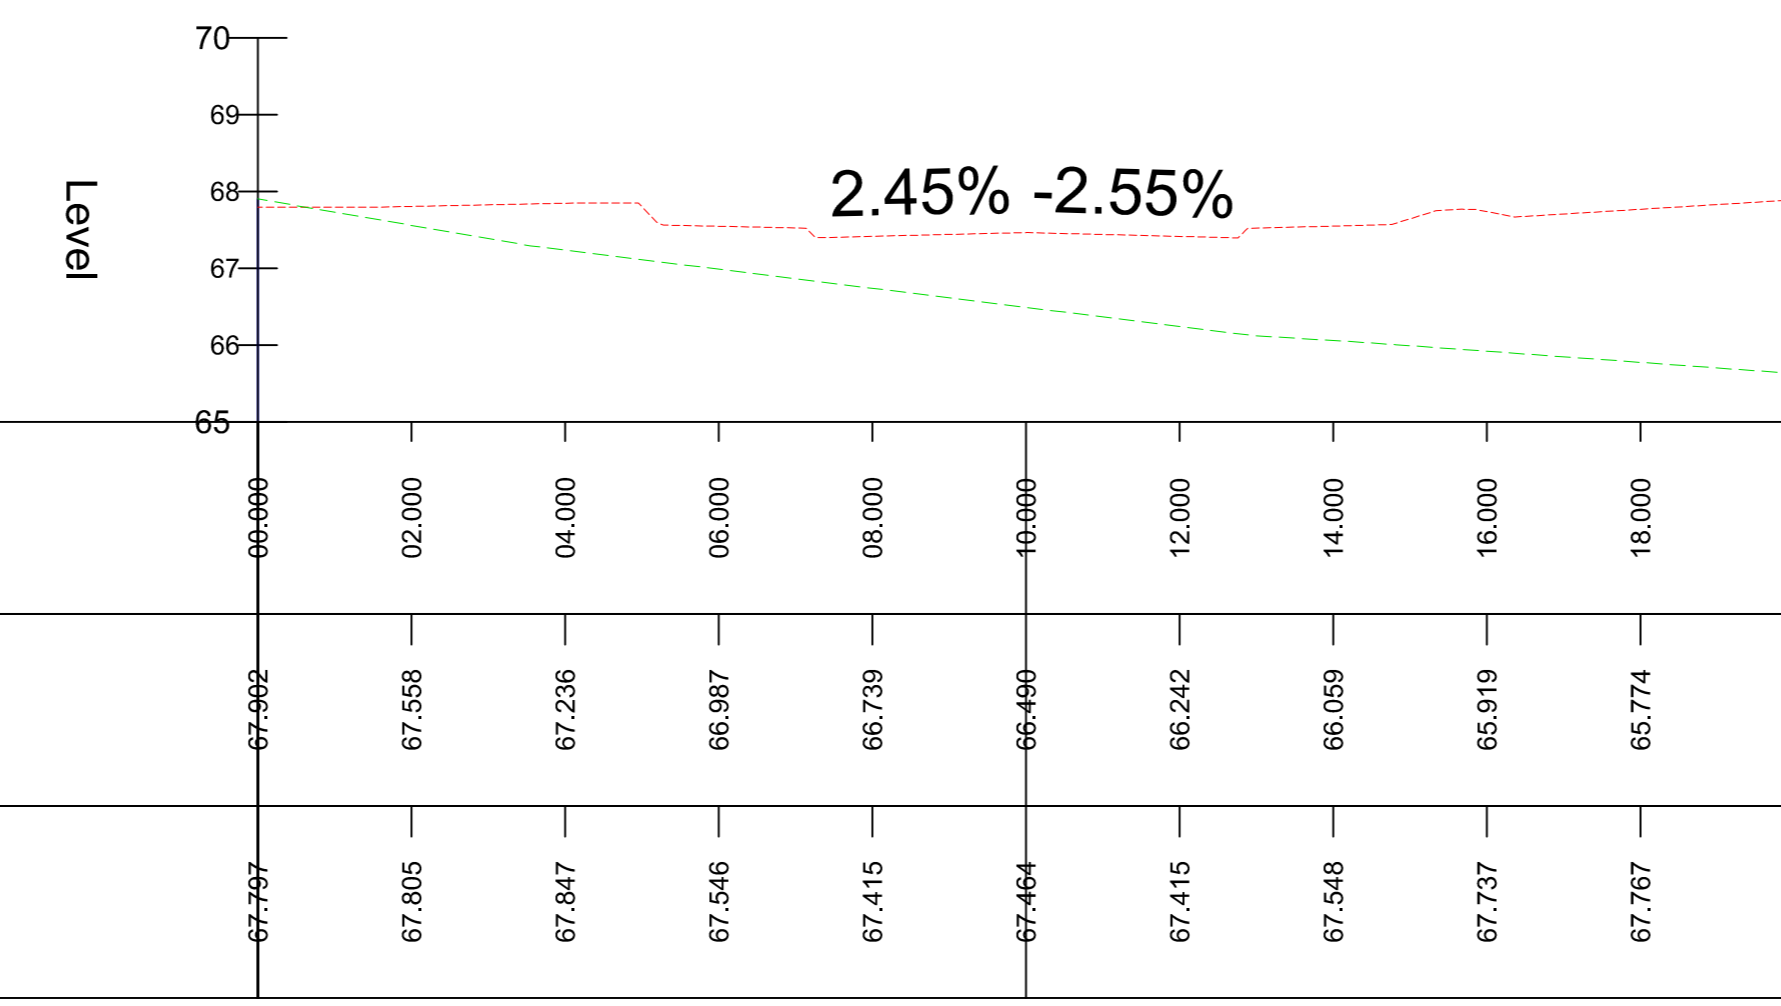


LOWER SITE ROAD SECTION 3
 SCALE: H 1:200,V 1:200. DATUM: 65.000

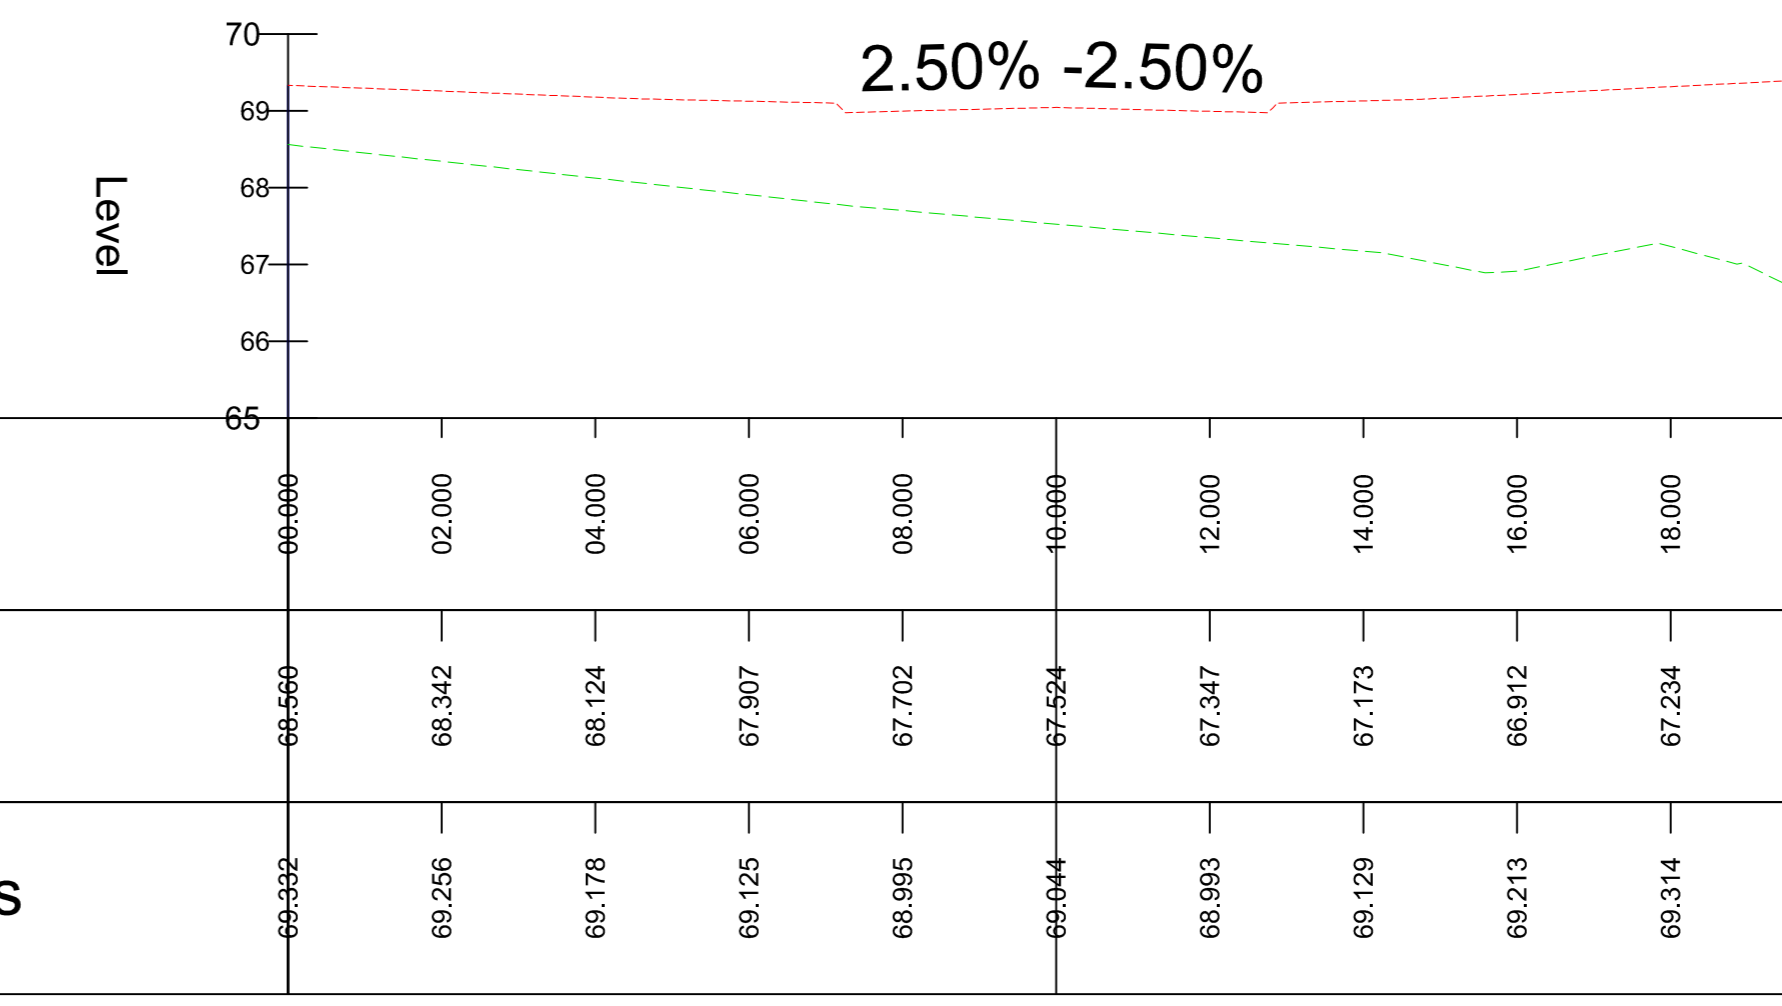


LOWER SITE ROAD SECTION 4
 SCALE: H 1:200,V 1:200. DATUM: 60.000

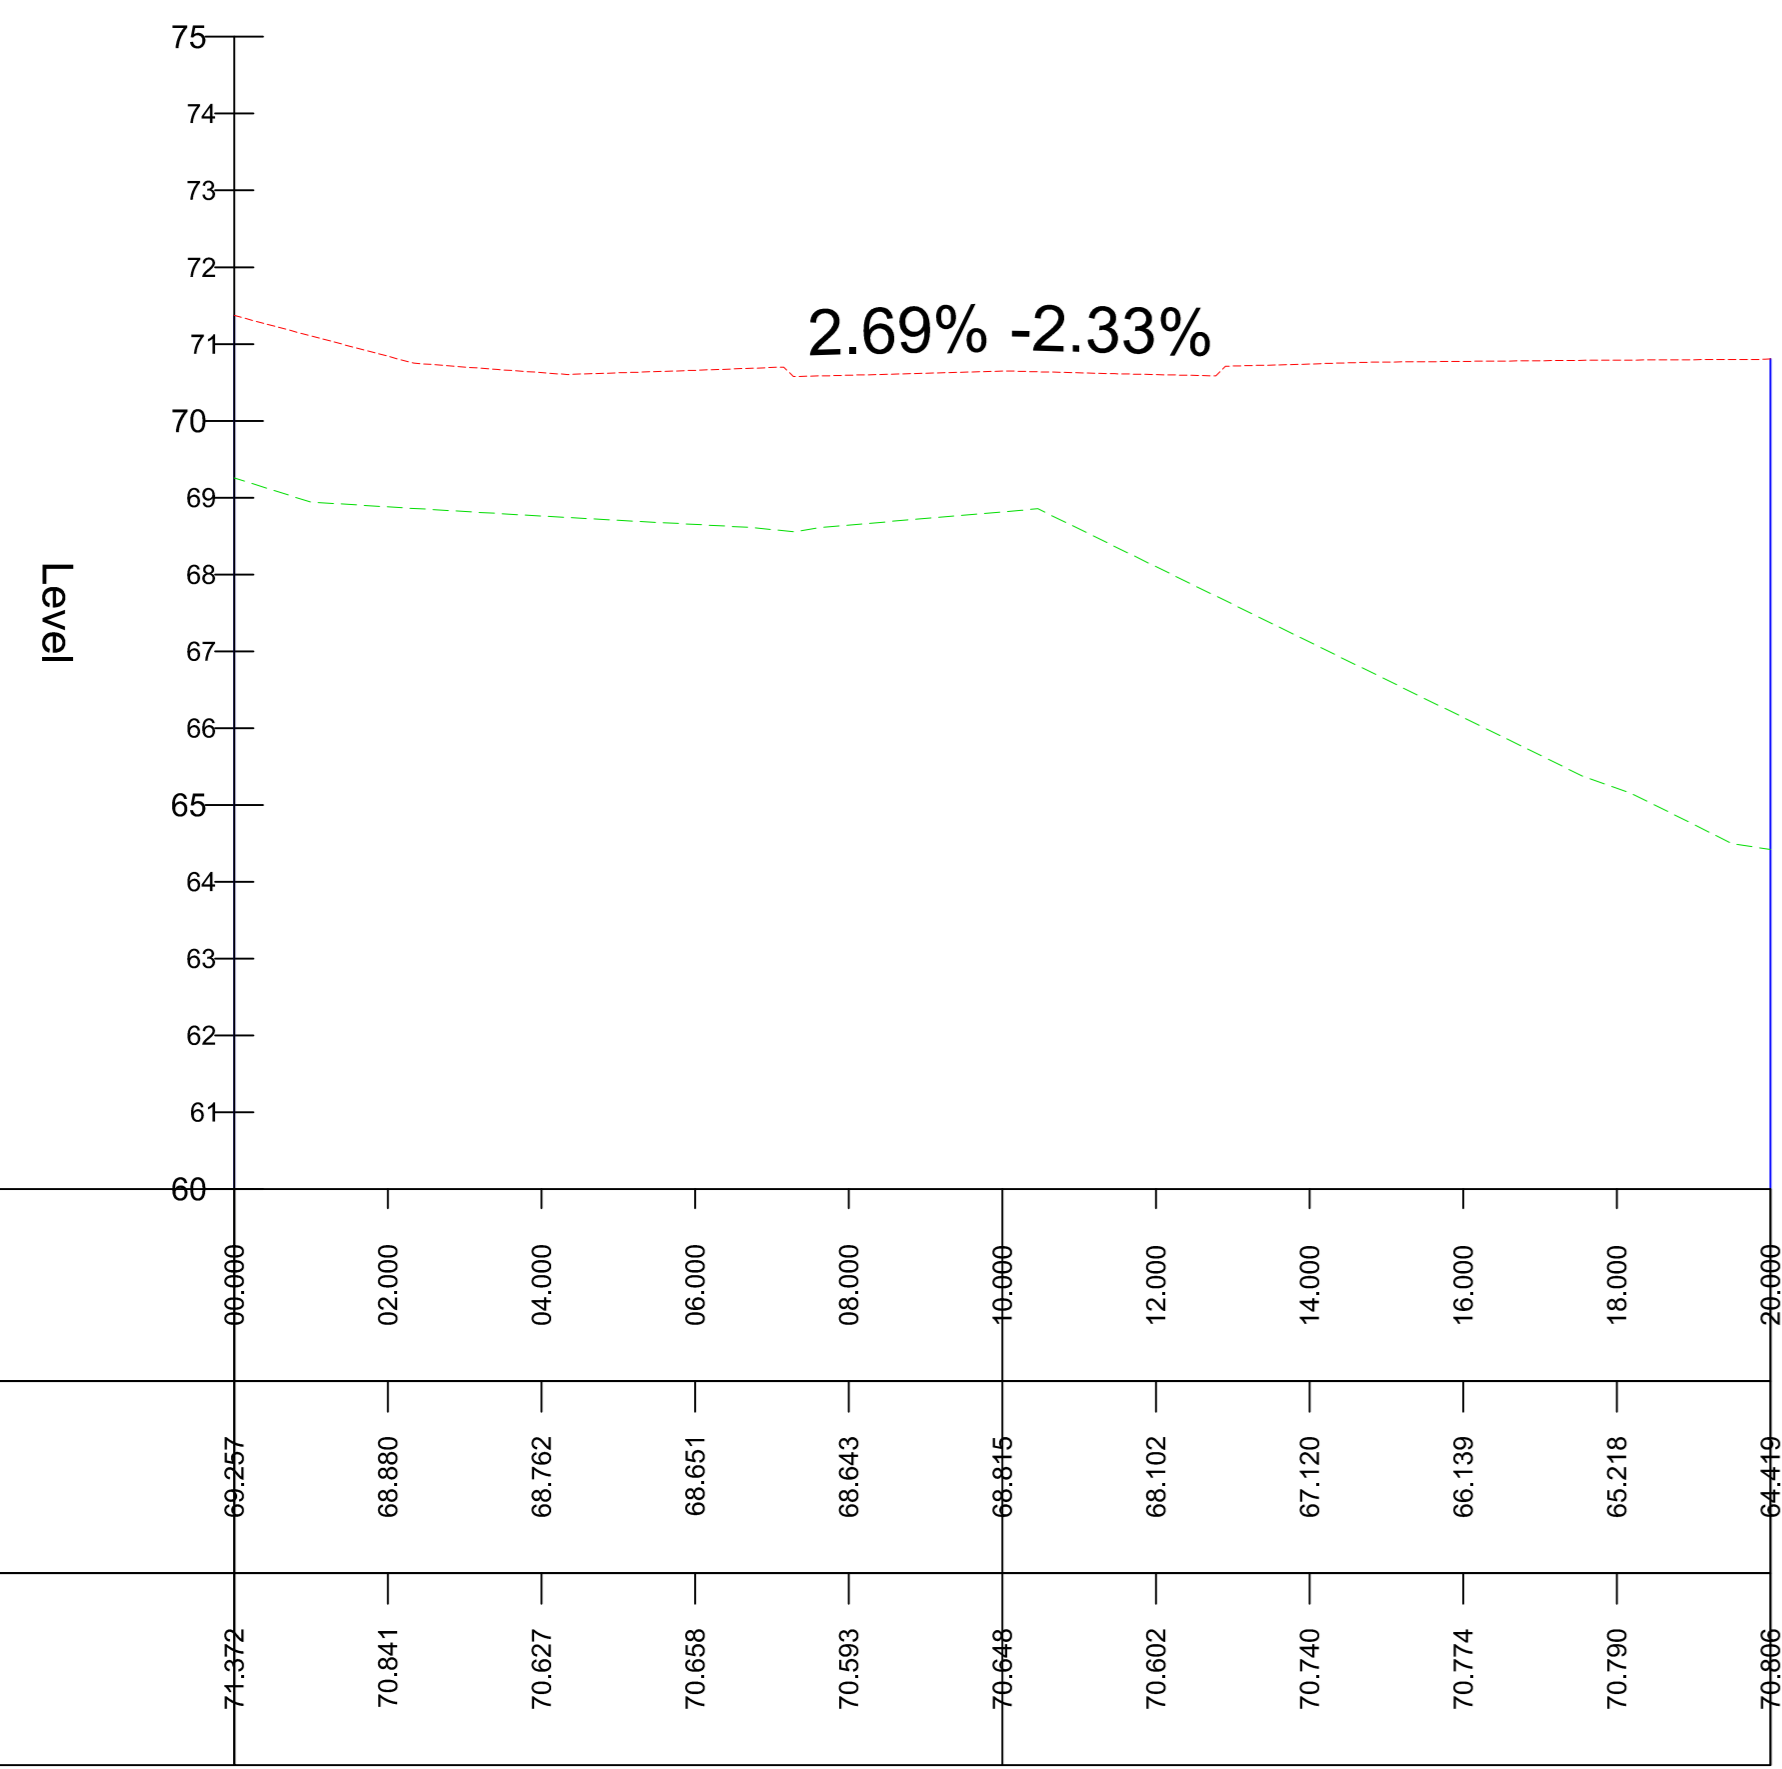


LOWER SITE ROAD SECTION 5
 SCALE: H 1:200,V 1:200. DATUM: 60.000

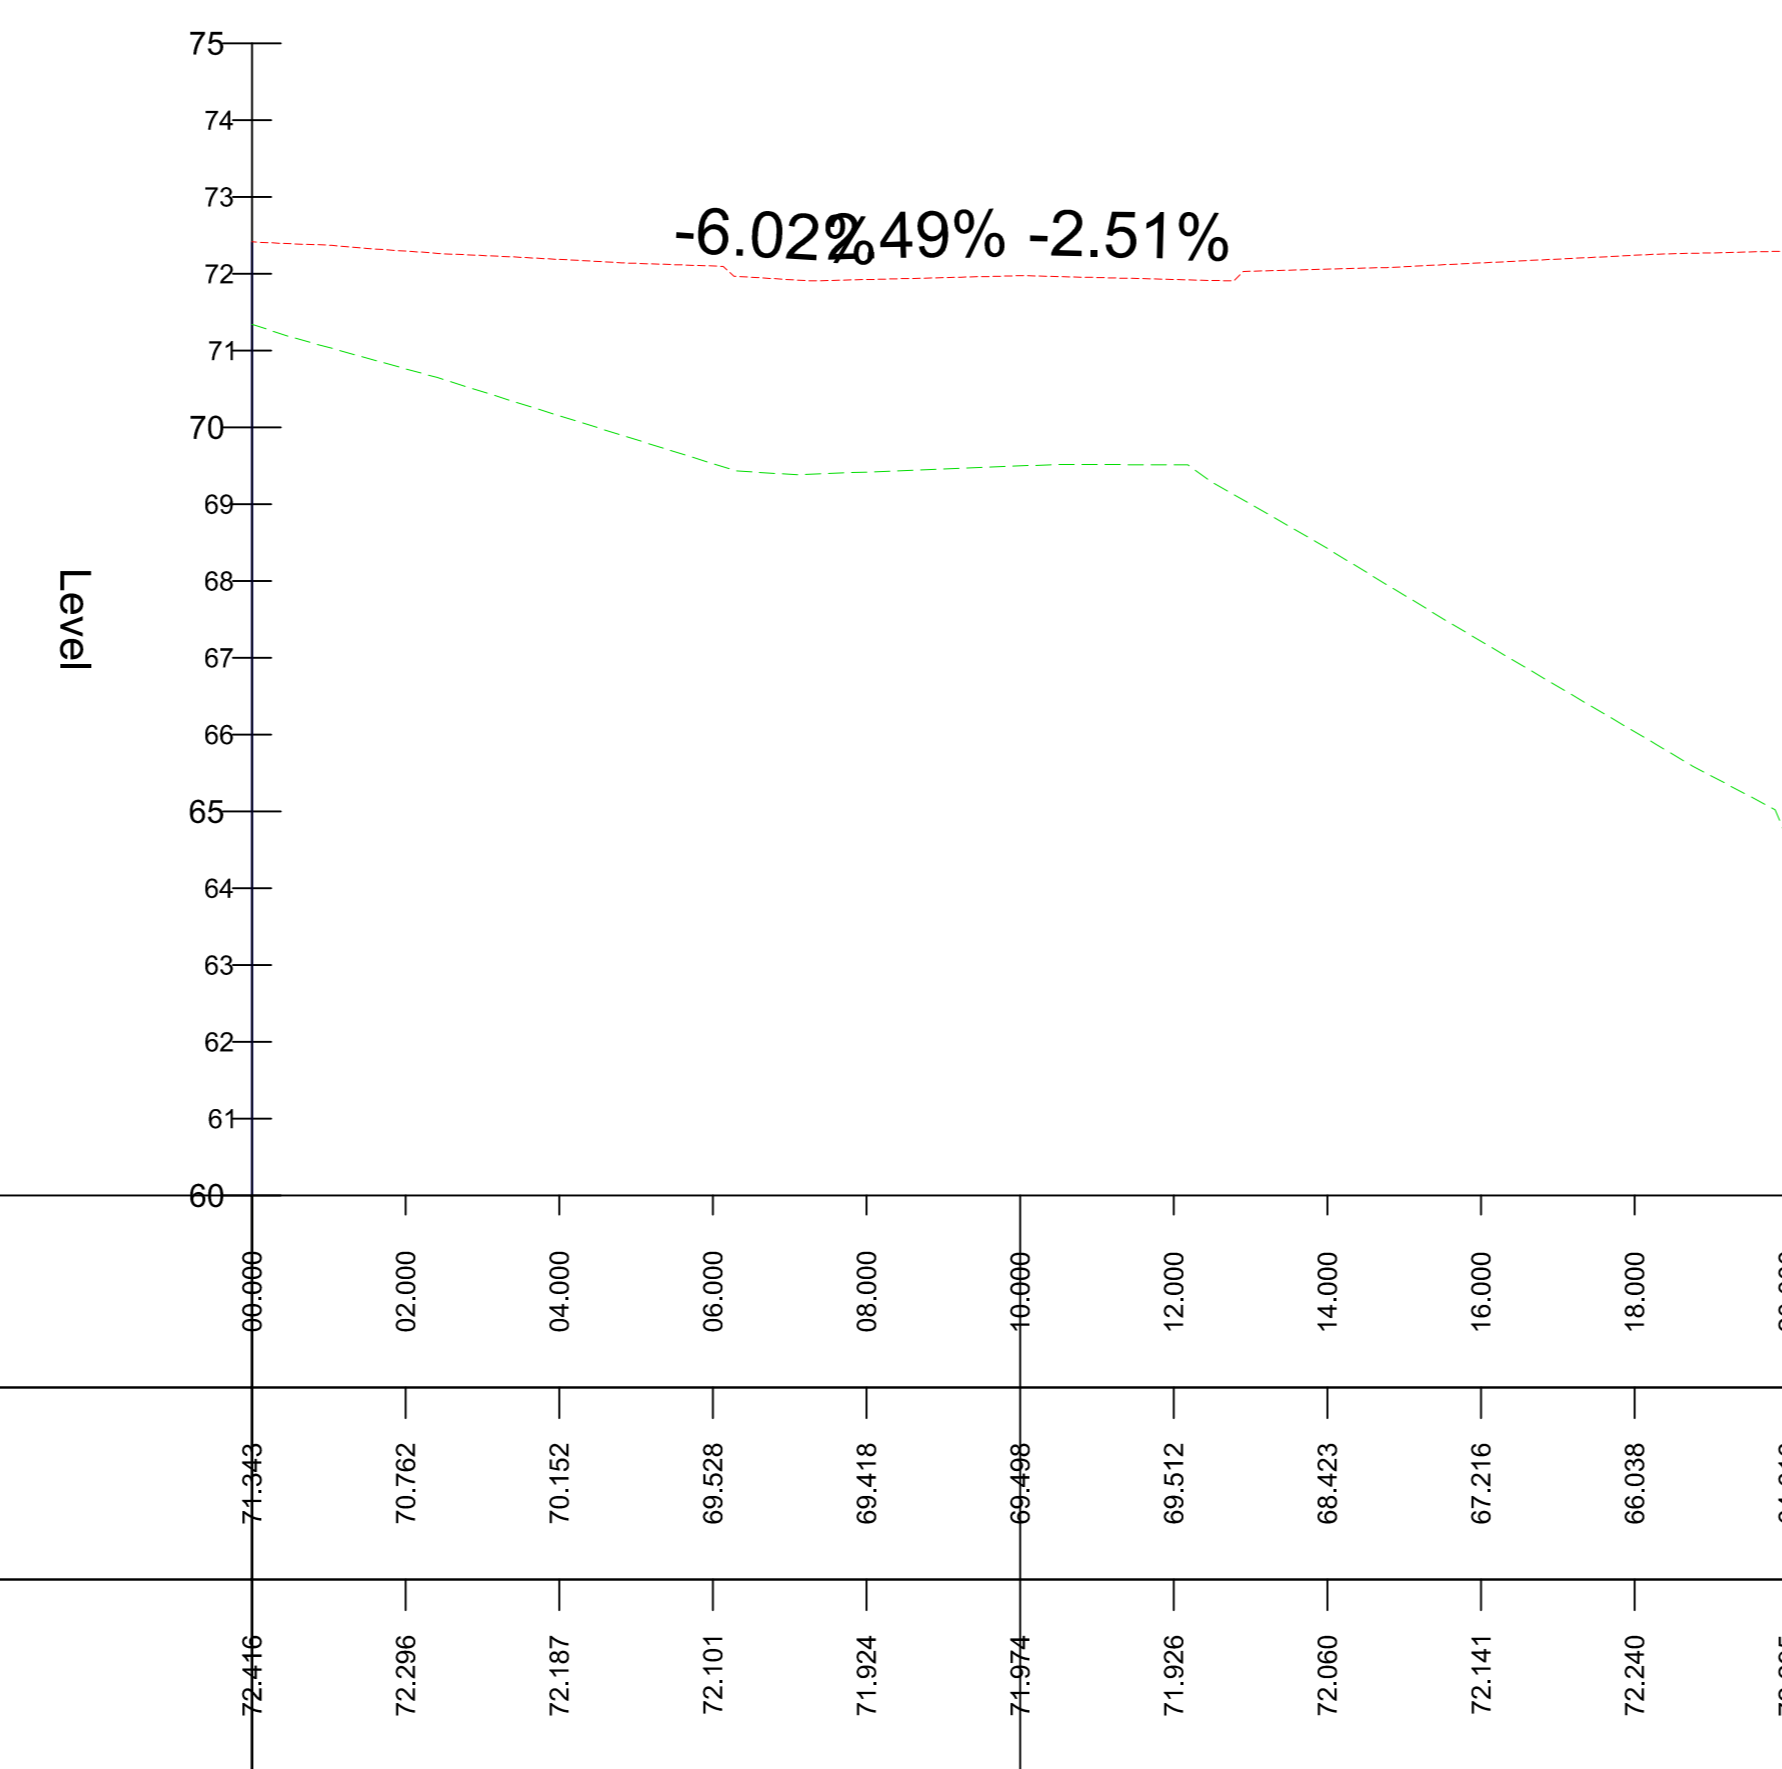


LOWER SITE ROAD SECTION 6
 SCALE: H 1:200,V 1:200. DATUM: 65.000

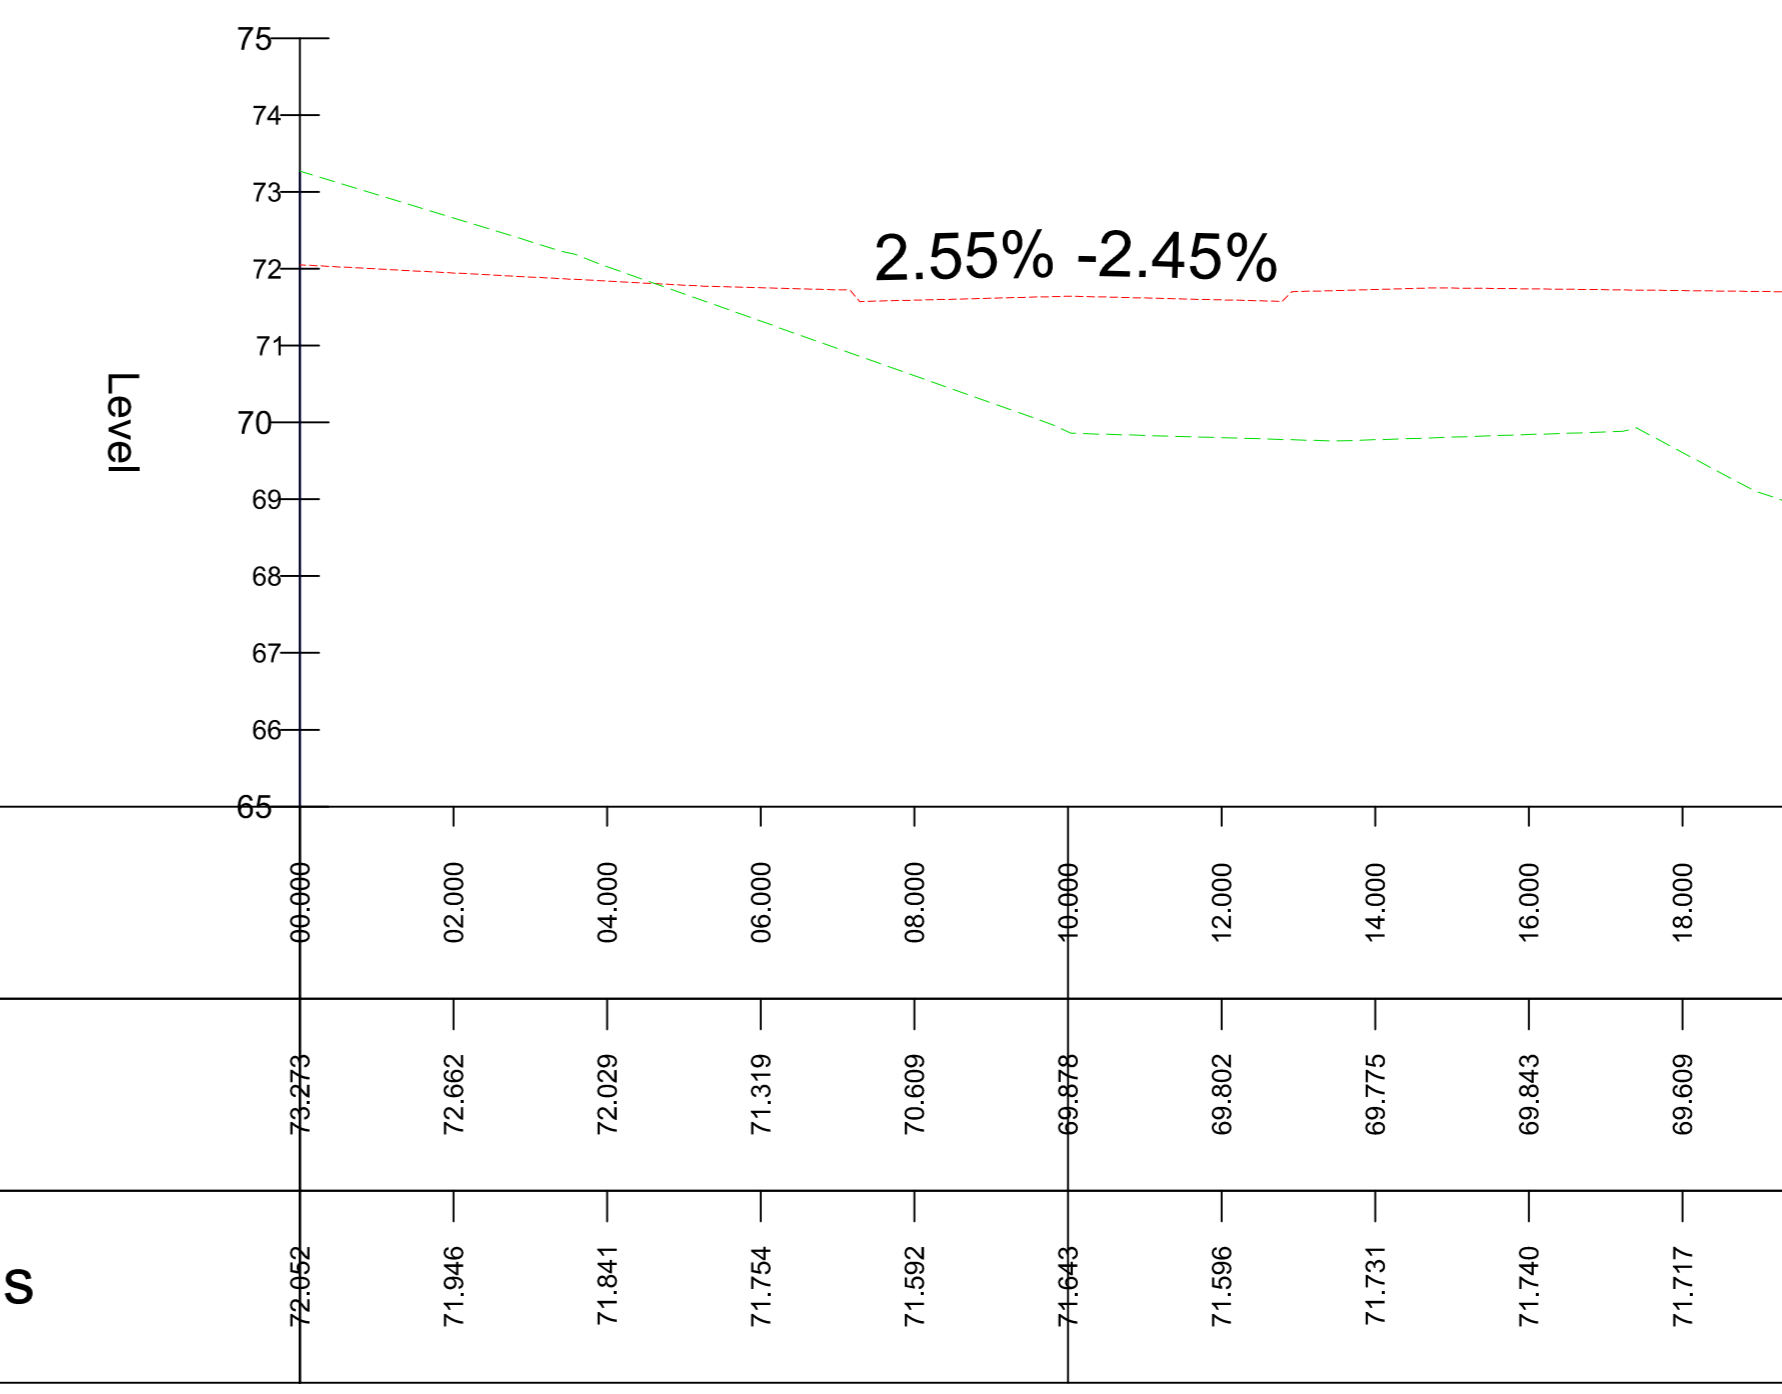

LOWER SITE ROAD SECTION 7
 SCALE: H 1:200,V 1:200. DATUM: 65.000

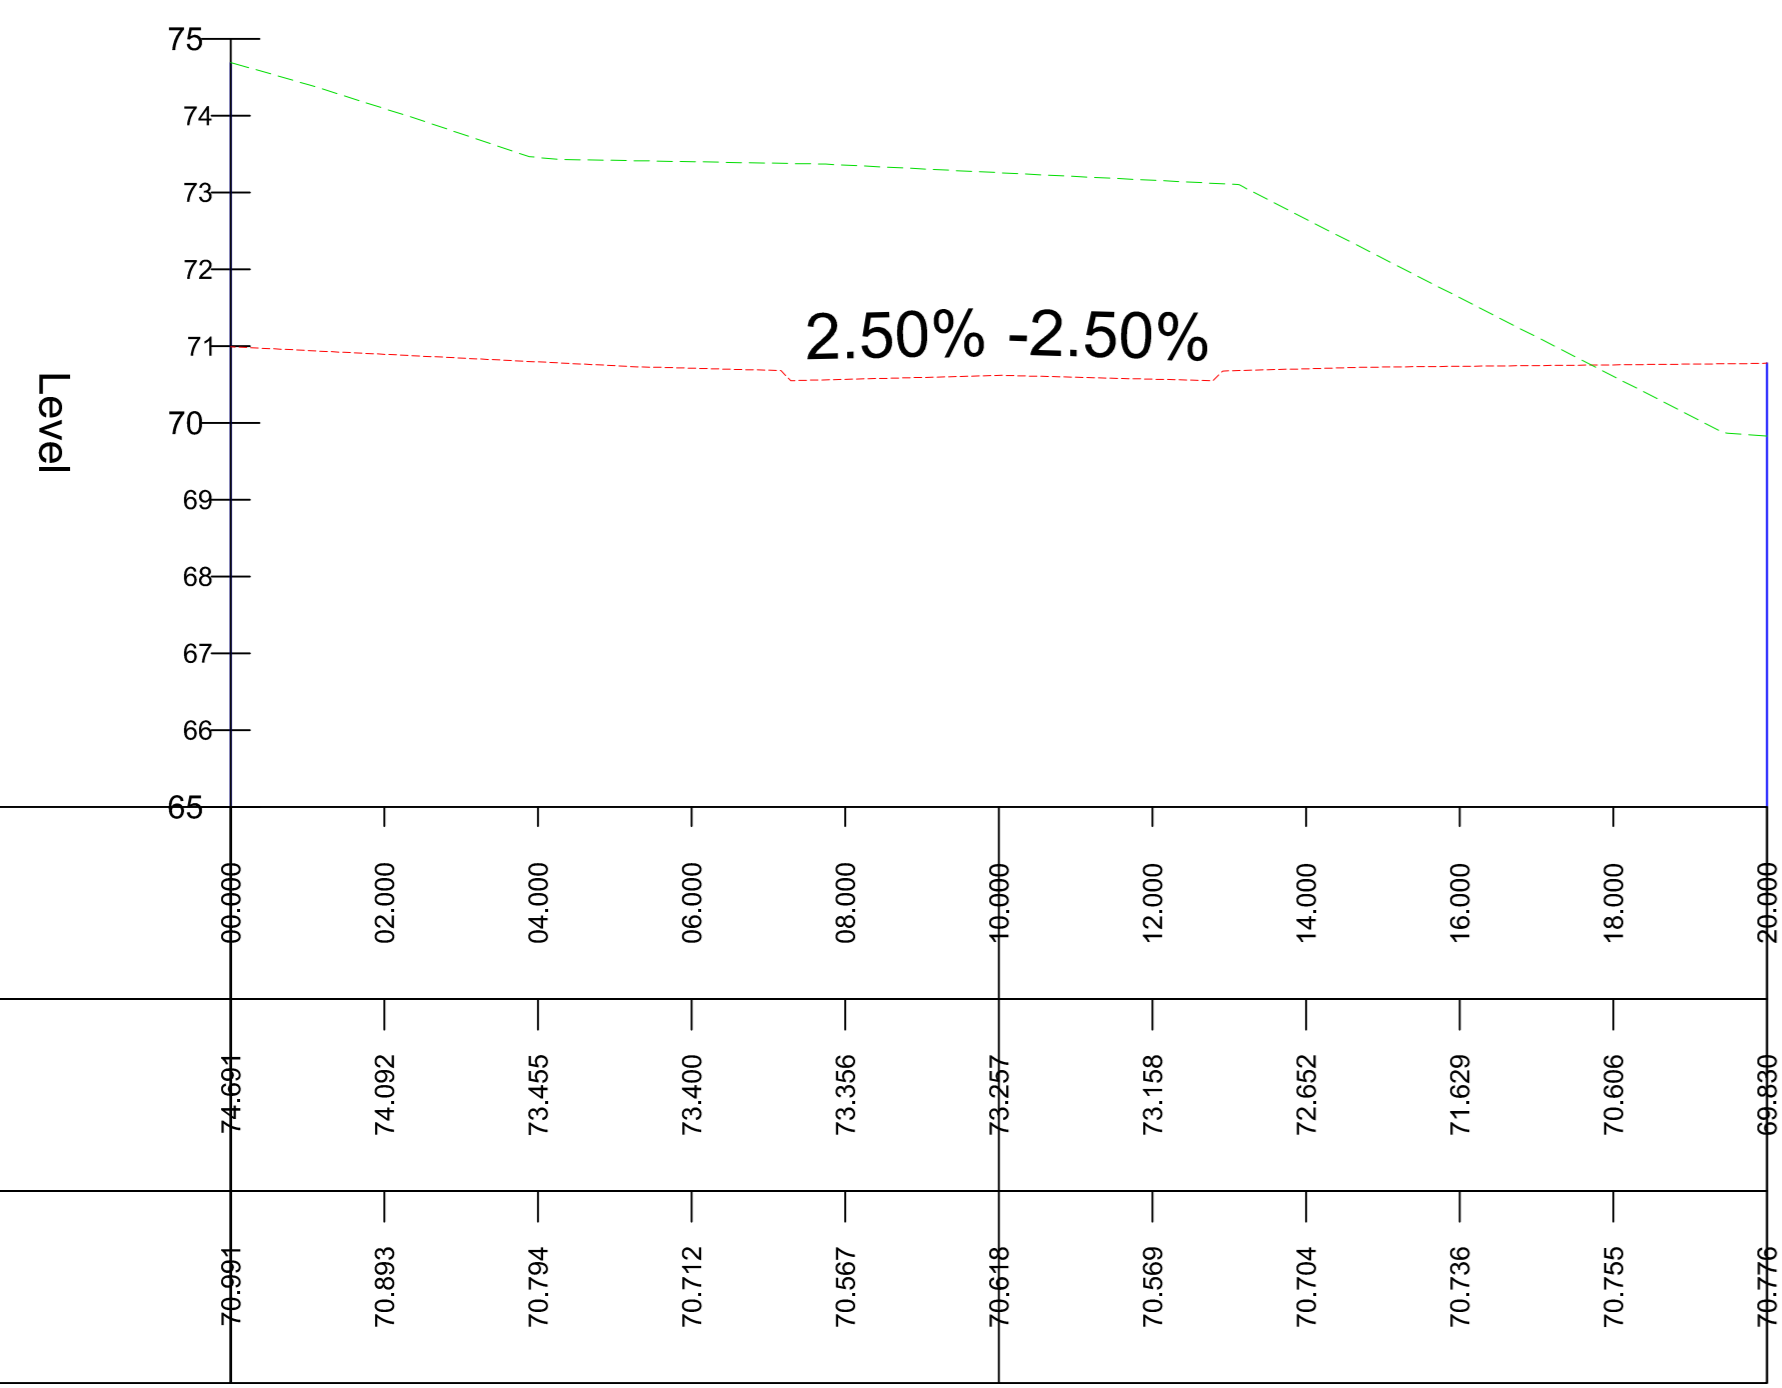

LOWER SITE ROAD SECTION 8
 SCALE: H 1:200,V 1:200. DATUM: 65.000

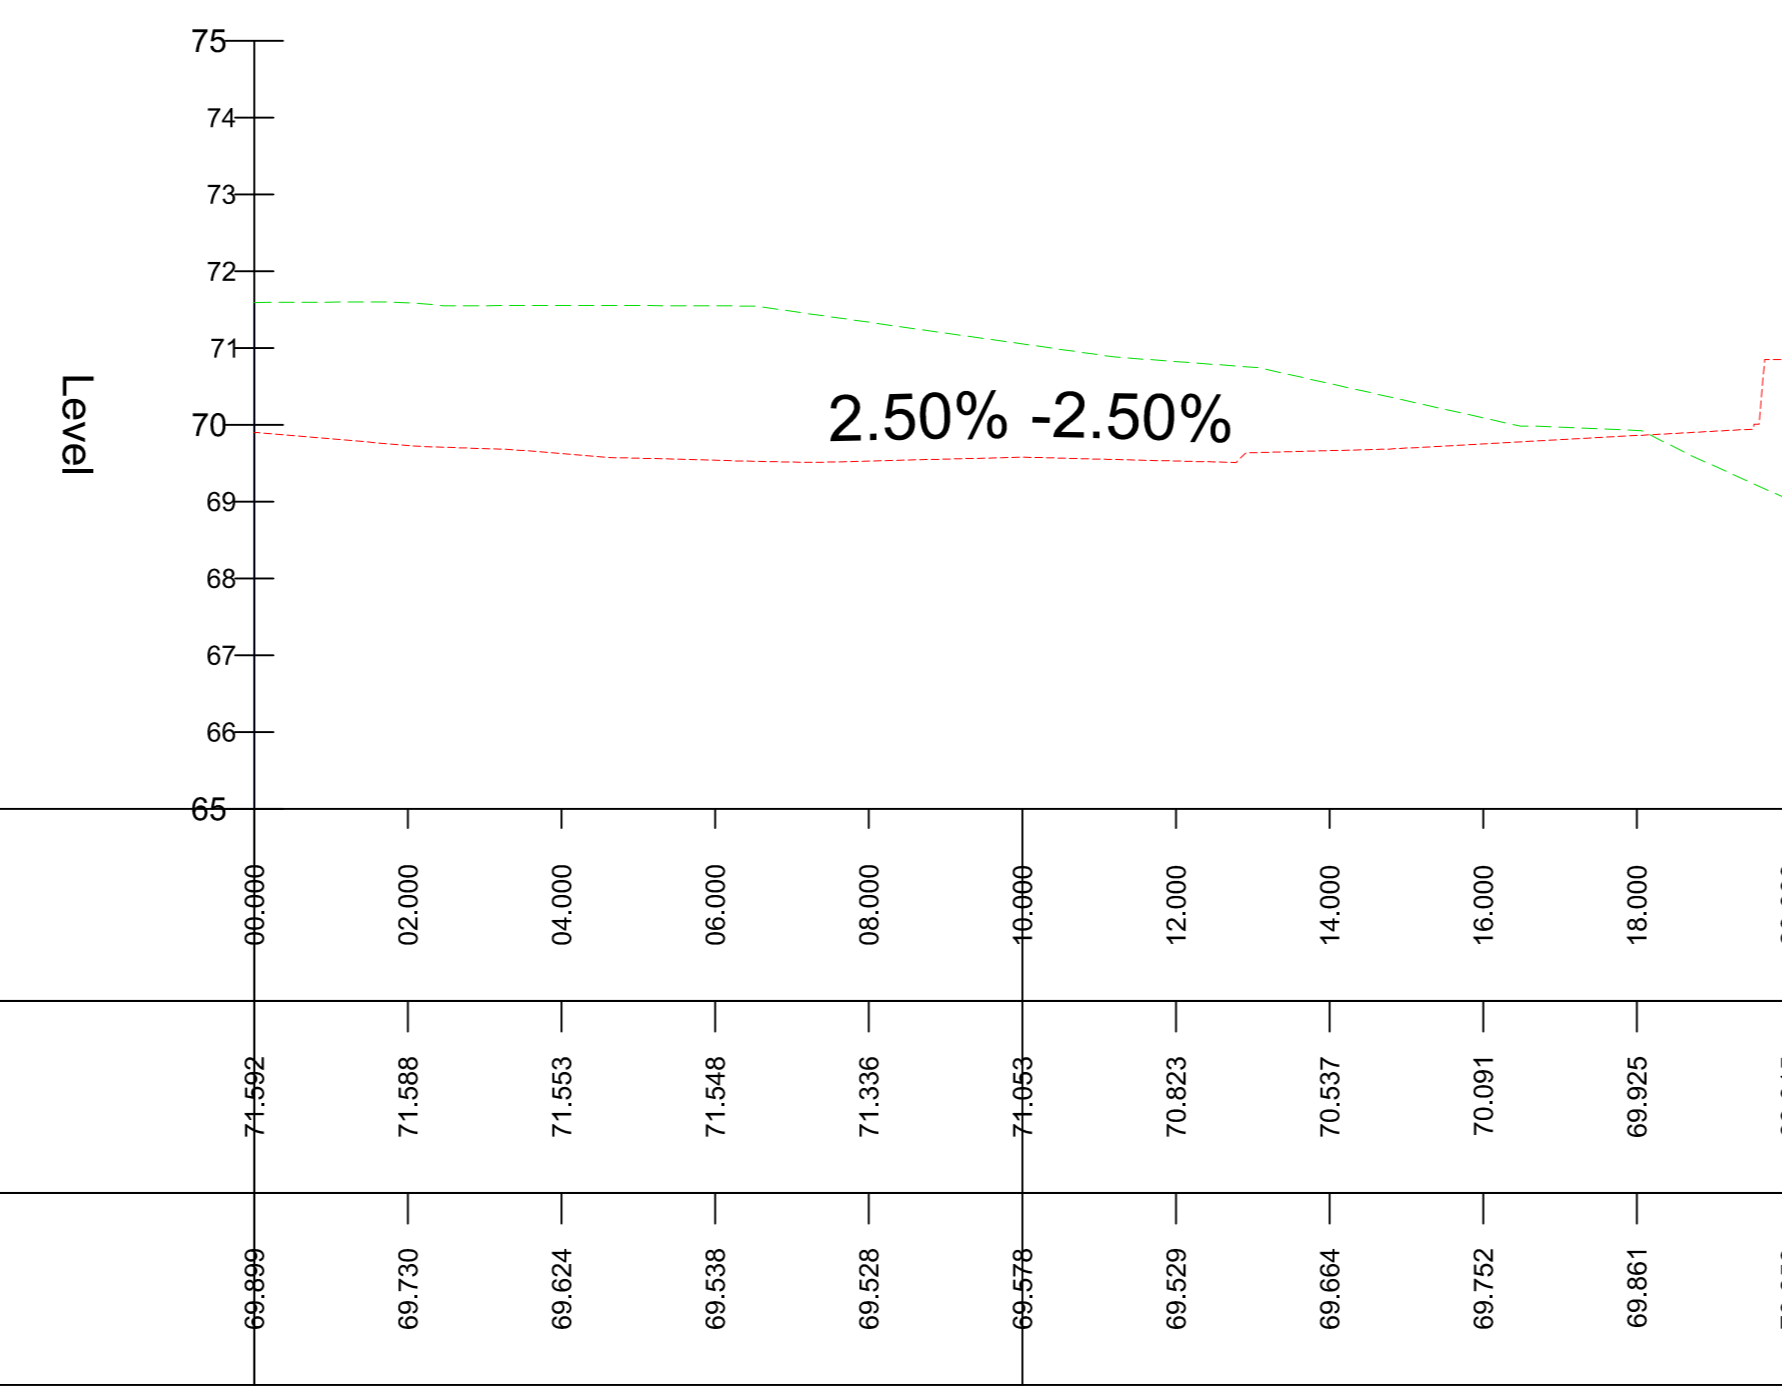

REV	DESCRIPTION	BY	DATE

PRELIMINARY

CDGray
 CIVIL & STRUCTURAL ENGINEERS
 5-6 Deryn Court,
 Wharfedale Road,
 Featherstone,
 Cardiff, CF23 7HB
 Tel: 02920 733181
 Web: www.cdgray.co.uk

ENZO HOMES

**HEOL Y GLYN
 GLYNNEATH**

**PROPOSED CARRIAGEWAY
 CROSS SECTIONS 2 OF 2**

Drawn	RE	Chk	-	Project No.	9610
Date	25/11/2020	Dwg No.	112	Rev.	P1
Scale	1:100				