


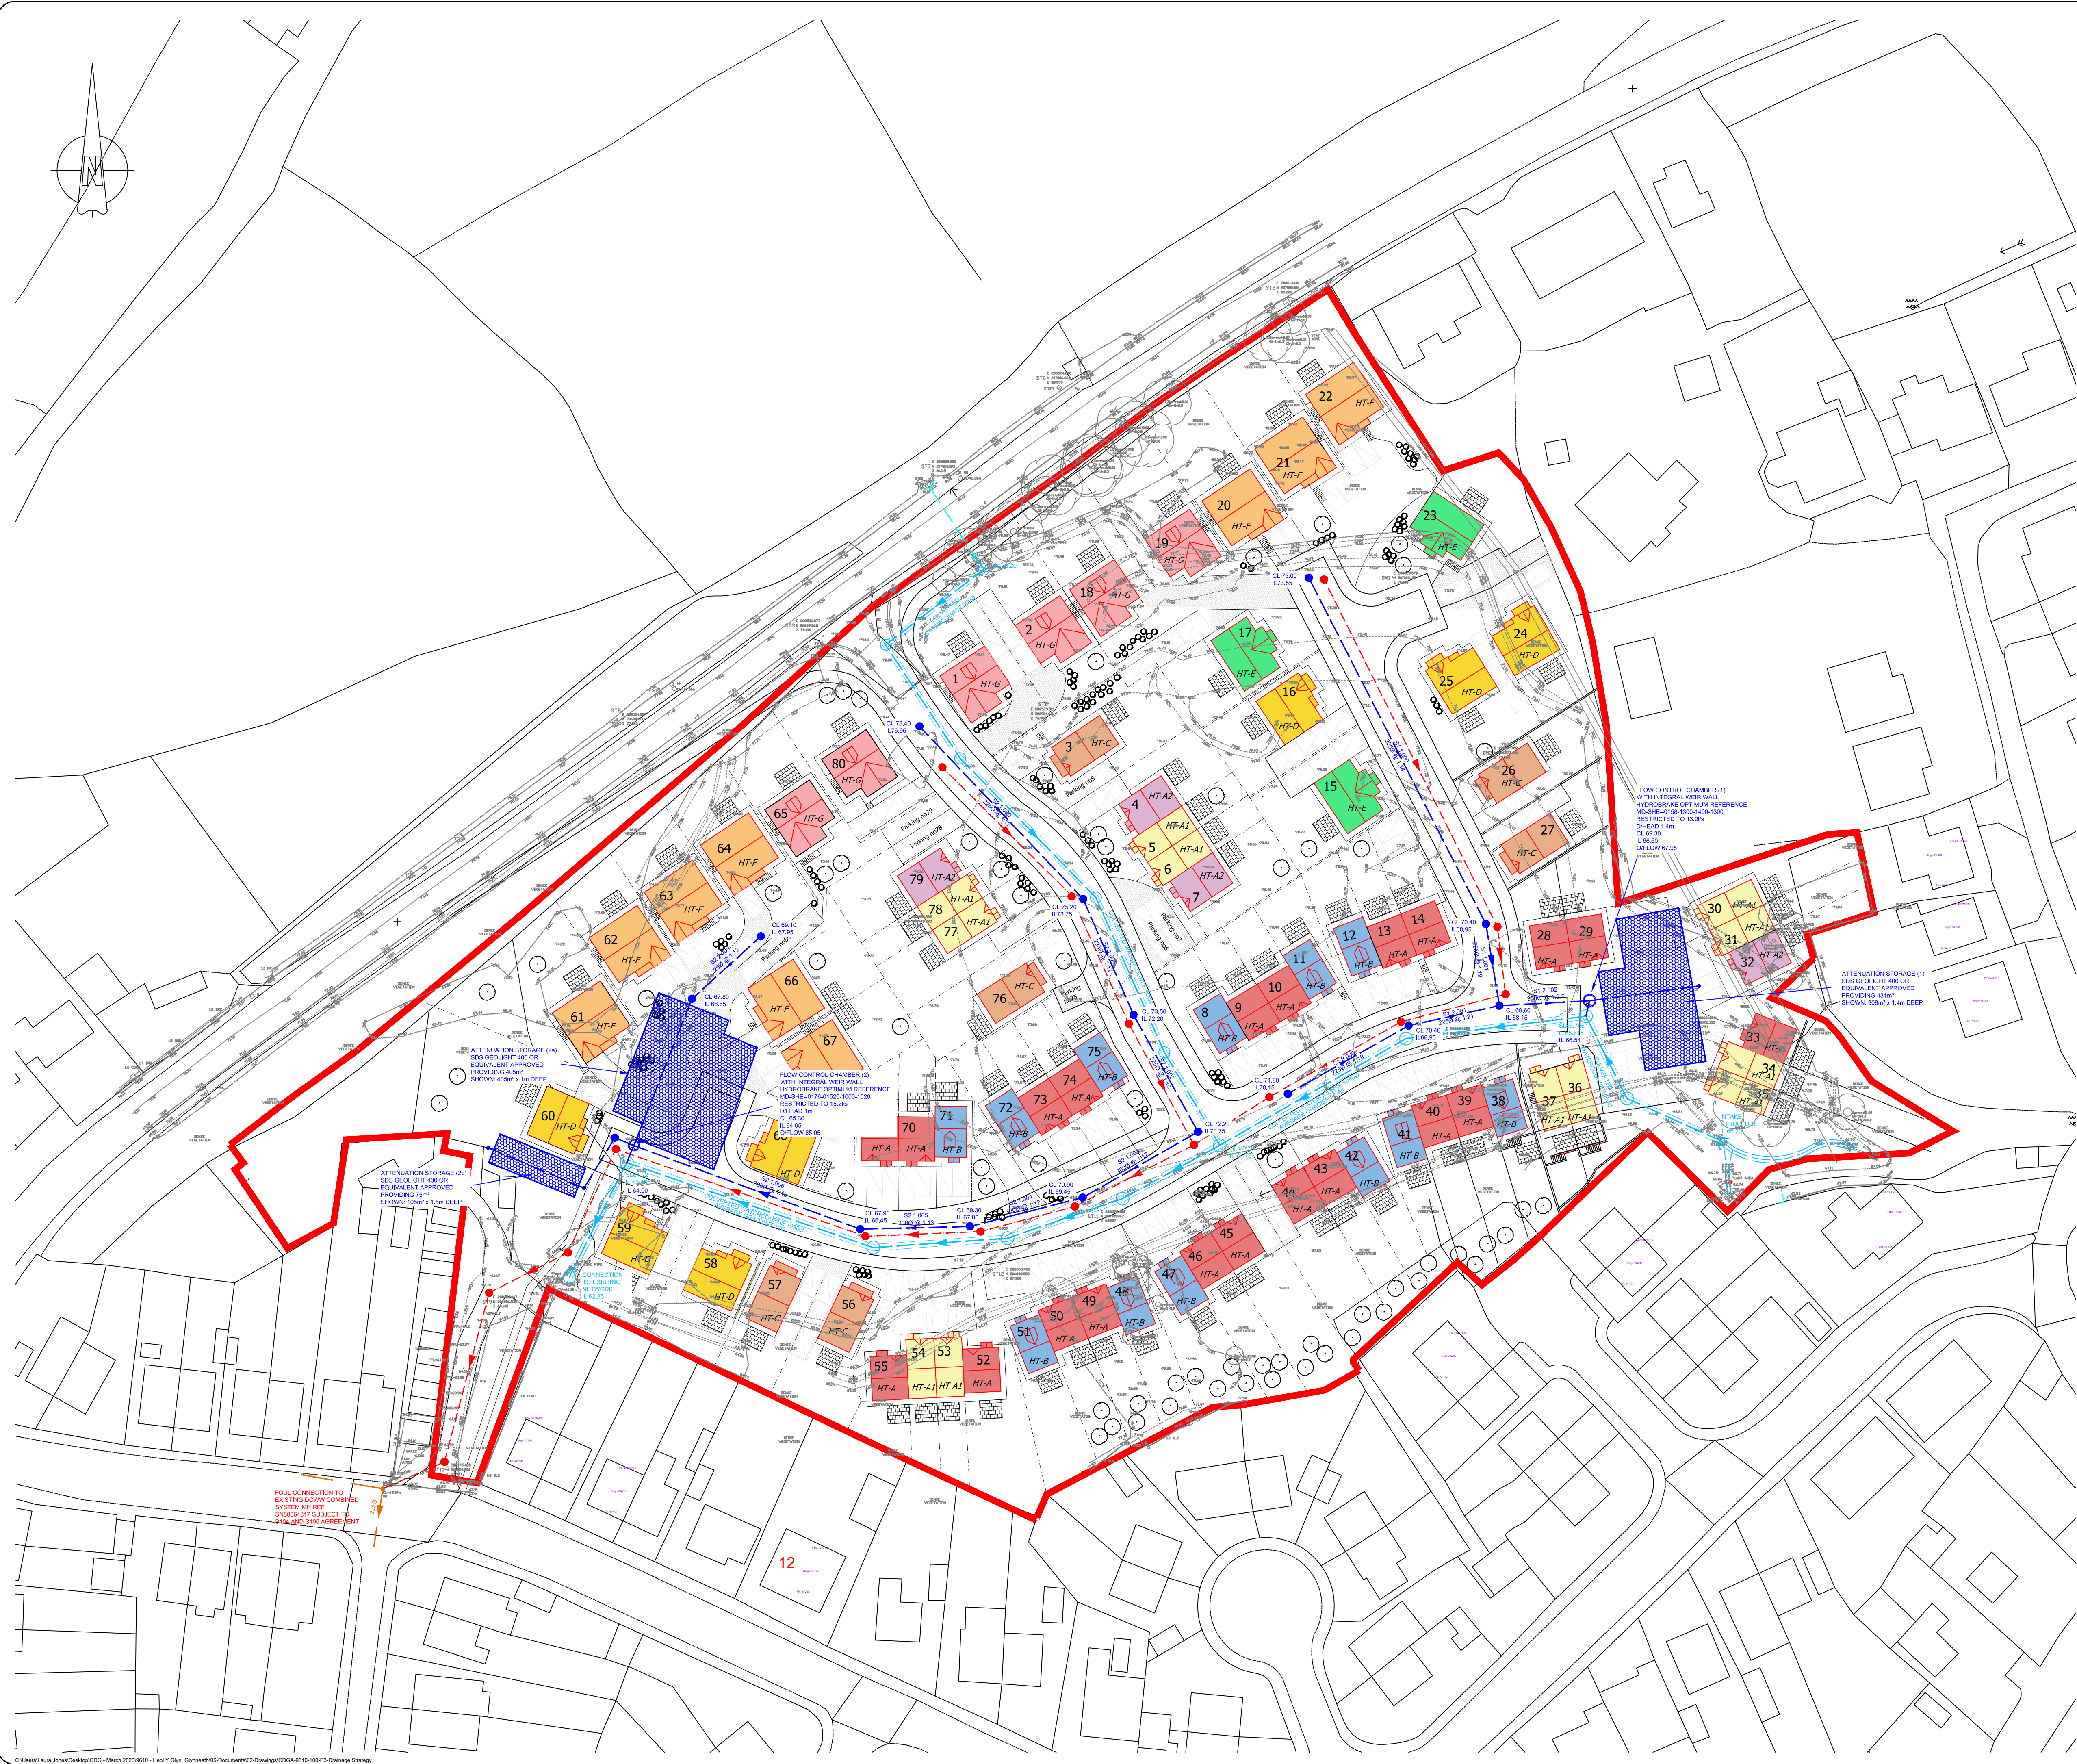

SAFETY, HEALTH AND ENVIRONMENTAL INFORMATION

ALL WORK TO BE CARRIED OUT IN ACCORDANCE WITH CURRENT CDM REGULATIONS 2015 AND HSG150. IN ADDITION TO THE HAZARDS/RISKS NORMALLY ASSOCIATED WITH THE TYPES OF WORK DETAILED ON THIS DRAWING, PLEASE NOTE THE FOLLOWING:

- KEY**
- EXISTING DCWW COMBINED SEWER
 - PROPOSED FOUL SEWER
 - PROPOSED SURFACE WATER SEWER (ATTENUATED DEVELOPMENT RUNOFF)
 - PROPOSED CULVERTED WATERCOURSE

- NOTES**
- DRAINAGE STRATEGY SHOWN IS INDICATIVE OF DESIGN INTENT ONLY AND REMAINS SUBJECT TO DETAILED DESIGN AND FORMAL APPROVALS
 - DRAINAGE PRINCIPLES MIMIC THOSE ESTABLISHED BY PREVIOUSLY APPROVED SCHEME (REF MHDS DRAWING 3174_120 REV J)
 - MAIN CARRIER DRAINAGE SHOWN ONLY - PLOT DRAINAGE OMITTED FOR CLARITY
 - FOUL DRAINAGE TO BE OFFERED FOR DCWW ADOPTION UNDER S104 AGREEMENT
 - PHILOSOPHY OF CULVERTING OF ORDINARY WATERCOURSES ESTABLISHED BY PREVIOUS PLANNING APPLICATION - Ø SIZES REMAIN SUBJECT TO CATCHMENT ASSESSMENT AND ORDINARY WATERCOURSE CONSENT.
 - PROPOSED DEVELOPMENT'S SURFACE WATER SYSTEM DISCHARGE RATES BASED ON GREENFIELD RATE OF 20l/s/ha APPLIED ON A PRO-RATA BASIS TO CONTRIBUTING HARDSTANDING AREAS. STORAGE PROVIDED TO CATER FOR Q100+30%CC EVENT.

P3	NPTC/CBC COMMENTS SW MODELLED	LJ	30/07/20
P2	CULVERT ALIGN	LJ	27/07/20
REV	DESCRIPTION	BY	DATE

status

PRELIMINARY

CDGray
CIVIL & STRUCTURAL ENGINEERS

5-6 Deryn Court,
Wharfedale Road,
Pentwyn,
Cardiff, CF23 7HB
Tel: 02920 733181
Web: www.cdgray.co.uk

client

ENZO HOMES

project

**HEOL Y GLYN
GLYNNEATH**

drawing title

**PROPOSED DRAINAGE
LAYOUT**

drawn	LKJ	chkd	-	project no.	9610
date drawn	28.05.20	sig. no.	100	rev.	P3
scale @A1	1:500				