




MAIN ACCESS ROAD CENTRELINE - LONGSECTION
SCALE: H 1:200,V 1:200. DATUM: 65.000

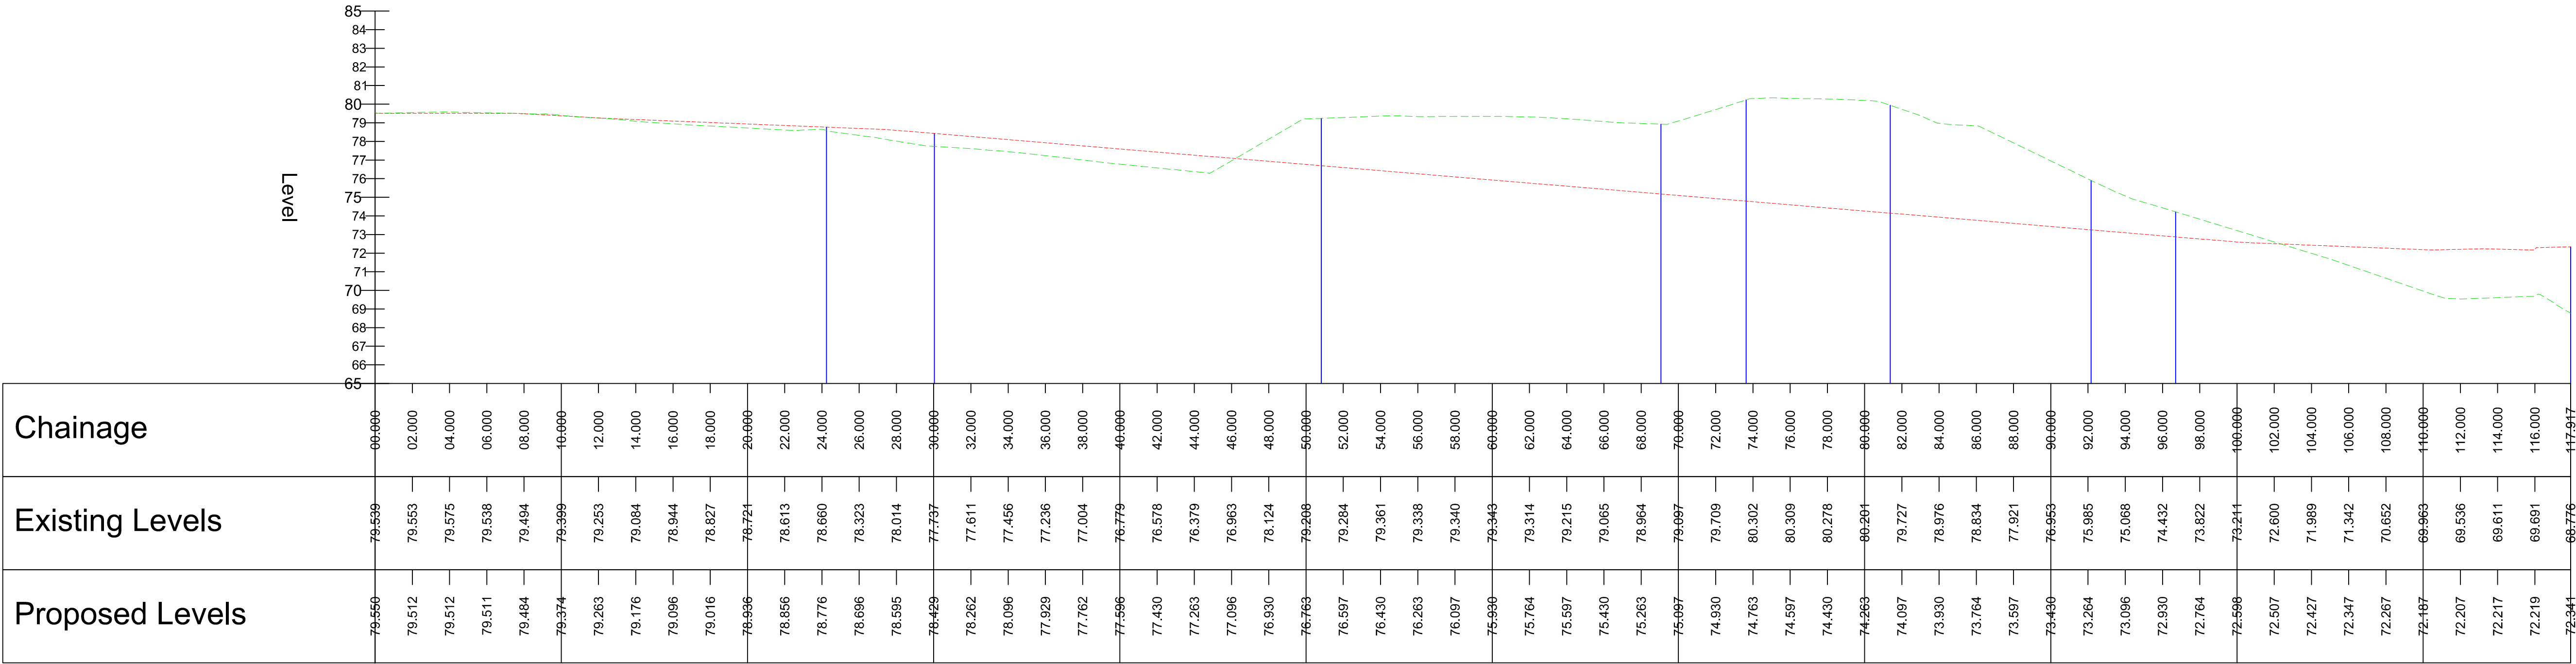

LOWER SITE ROAD CENTRELINE - LONGSECTION
SCALE: H 1:200,V 1:200. DATUM: 65.000

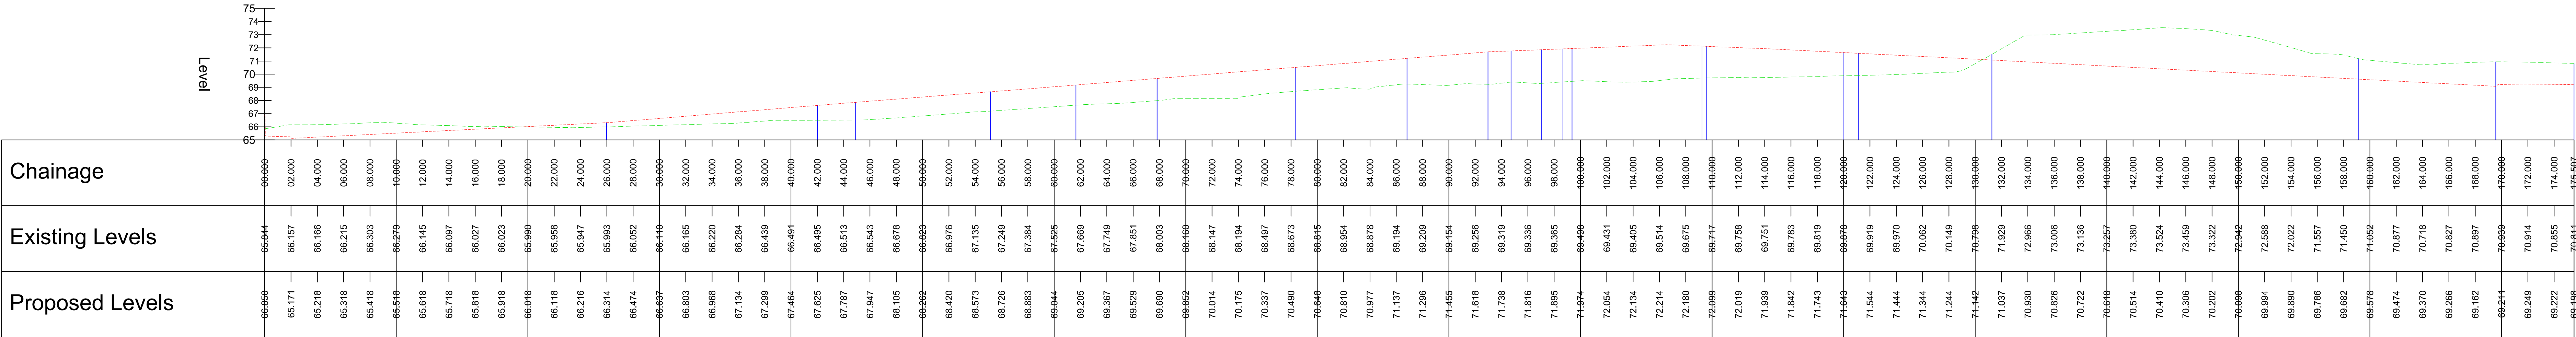

EASTERN SITE ROAD CENTRELINE - LONGSECTION
SCALE: H 1:200,V 1:200. DATUM: 65.000

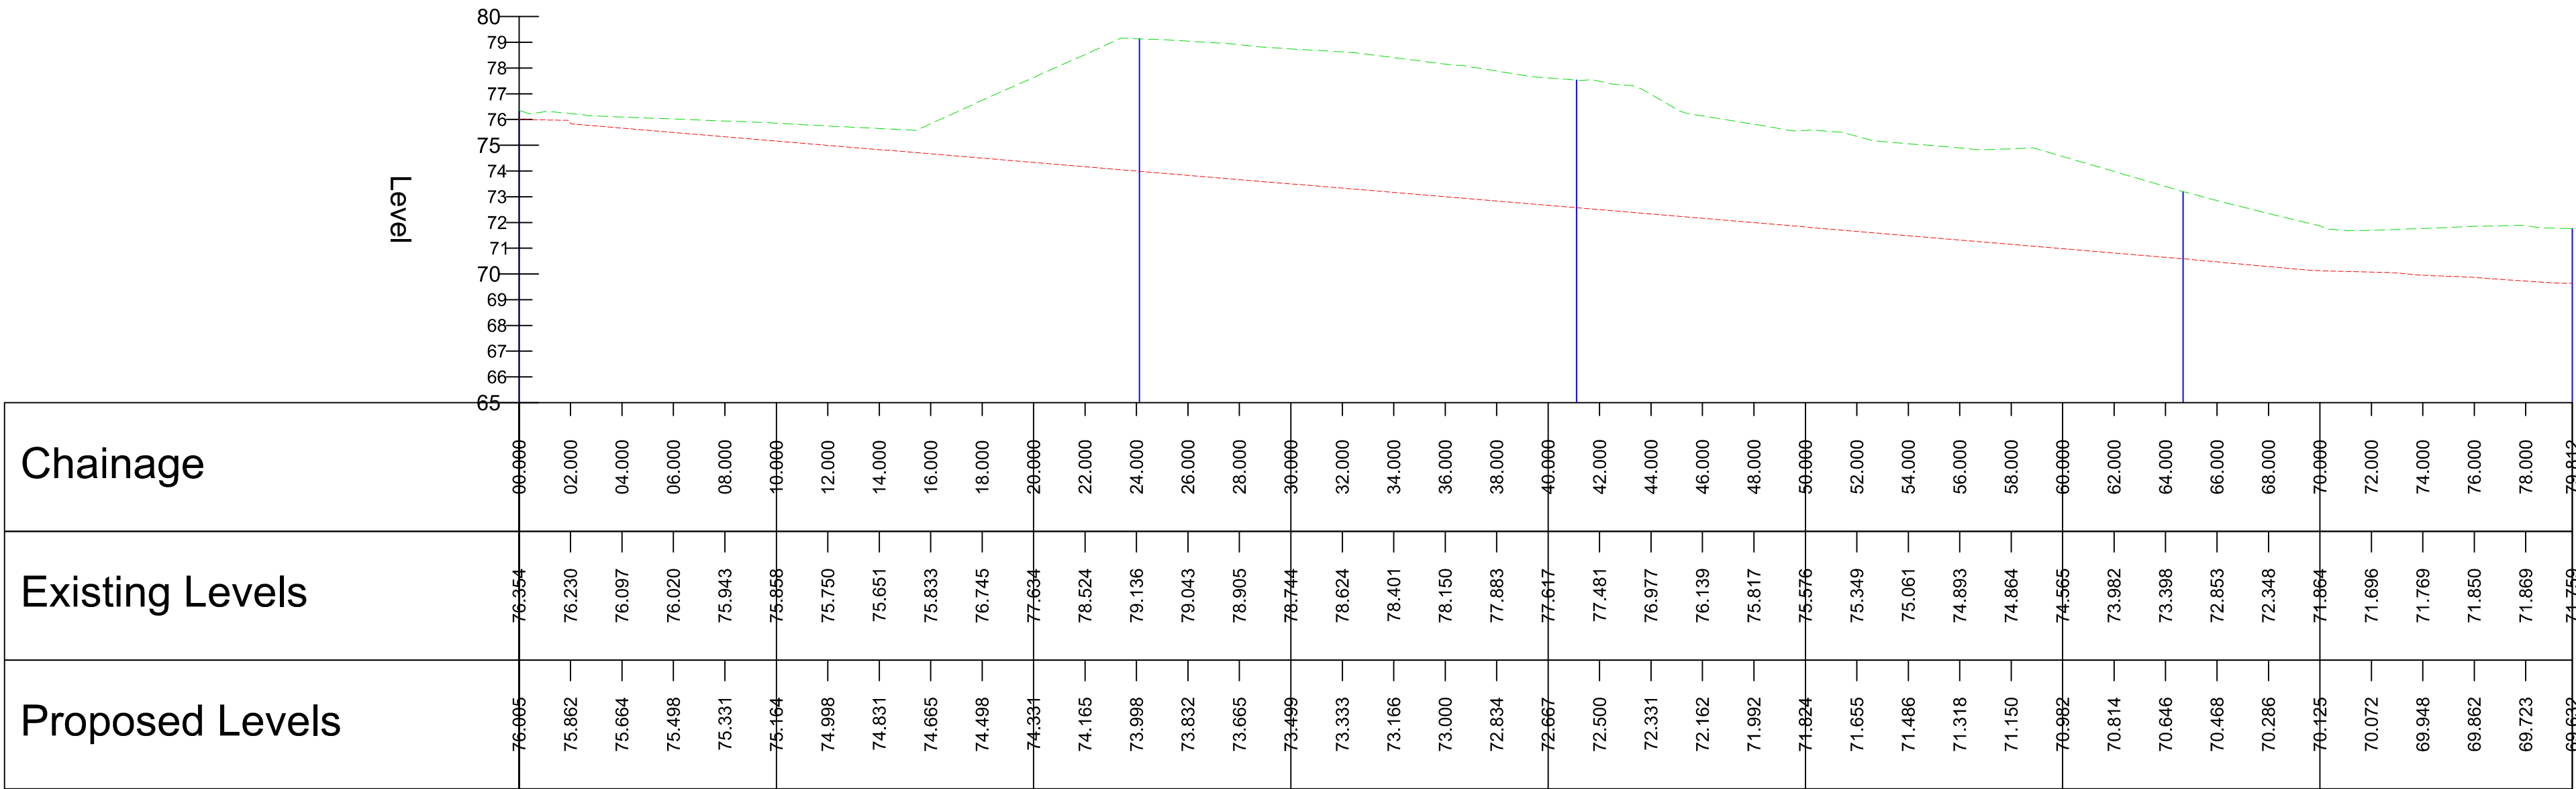

WESTERN TURNING HEAD CENTRELINE - LONGSECTION
SCALE: H 1:200,V 1:200. DATUM: 65.000

