

PROPOSED LEVELS ARRANGEMENT
SCALE - 1:500

KEY


- PROPOSED RETAINING STRUCTURE (0 to 1.0 Metres)
- PROPOSED RETAINING STRUCTURE (1.0 to 2.0 Metres)
- PROPOSED RETAINING STRUCTURE (2.00 to 4.0 Metres)
- UNDERBUILD

SAFETY, HEALTH AND ENVIRONMENTAL INFORMATION

ALL WORK TO BE CARRIED OUT IN ACCORDANCE WITH CURRENT CDM REGULATIONS 2015 AND HSG150. IN ADDITION TO THE HAZARDS/RISKS NORMALLY ASSOCIATED WITH THE TYPES OF WORK DETAILED ON THIS DRAWING, PLEASE NOTE THE FOLLOWING:

NOTES

- ALL LEVELS ARE IN METERS.
- DO NOTE SCALE FROM THIS DRAWING, USE FIGURED DIMENSIONS ONLY.
- THIS DRAWING TO BE READ IN CONJUNCTION WITH THE LATEST ENGINEERS, ARCHITECT'S DRAWINGS & SPECIFICATIONS.
- FOR RETAINING WALL DETAILS REFER TO DRAWING CDGA-9610-002

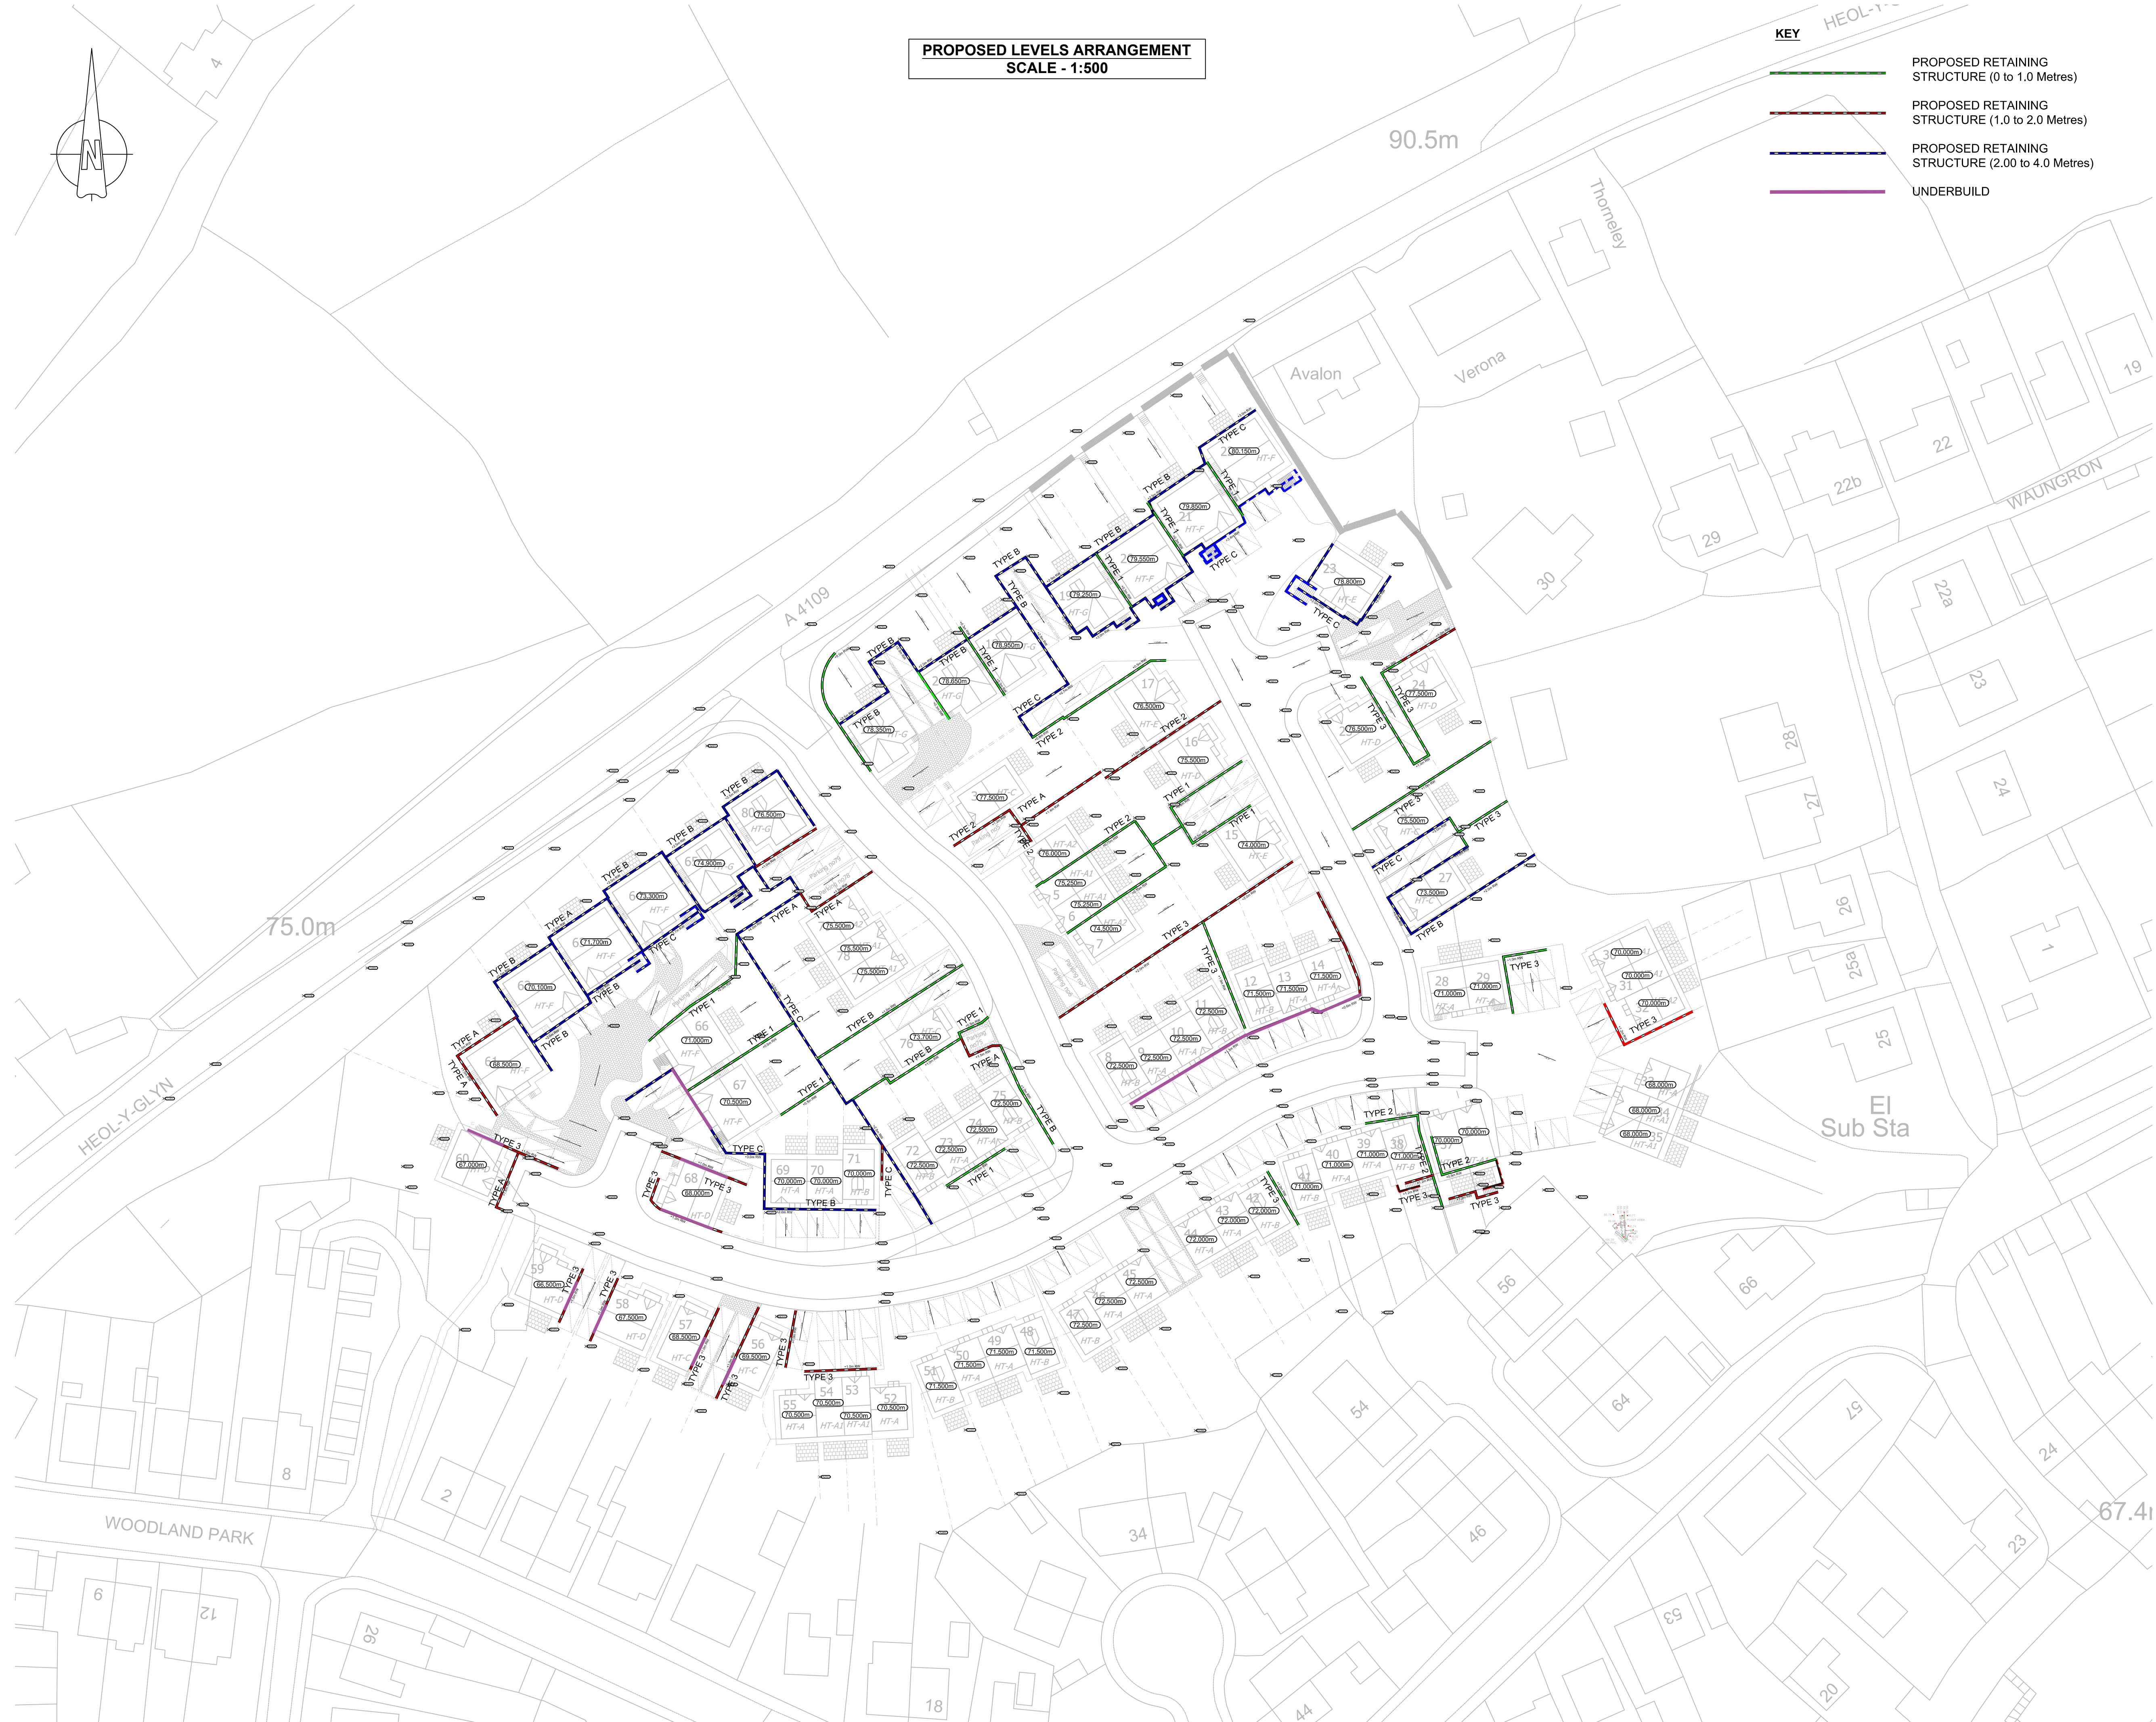

REV	DESCRIPTION	BY	DATE
-	-	-	-
PRELIMINARY			

CDGray
CIVIL & STRUCTURAL ENGINEERS

5-6 Deryn Court,
Wharfedale Road,
Pentwyn,
Cardiff, CF23 7HB
Tel: 02920 733181
Web: www.cdgray.co.uk

client	ENZO HOMES
--------	------------

project	HEOL Y GLYN GLYNNEATH
---------	--------------------------

drawing title	RETAINING WALL LOCATION PLAN
---------------	---------------------------------

drawn	SB	chkd	KE	project no.	9610
date	18.12.2020	sig no.	001	rev.	-
scale	1:500				